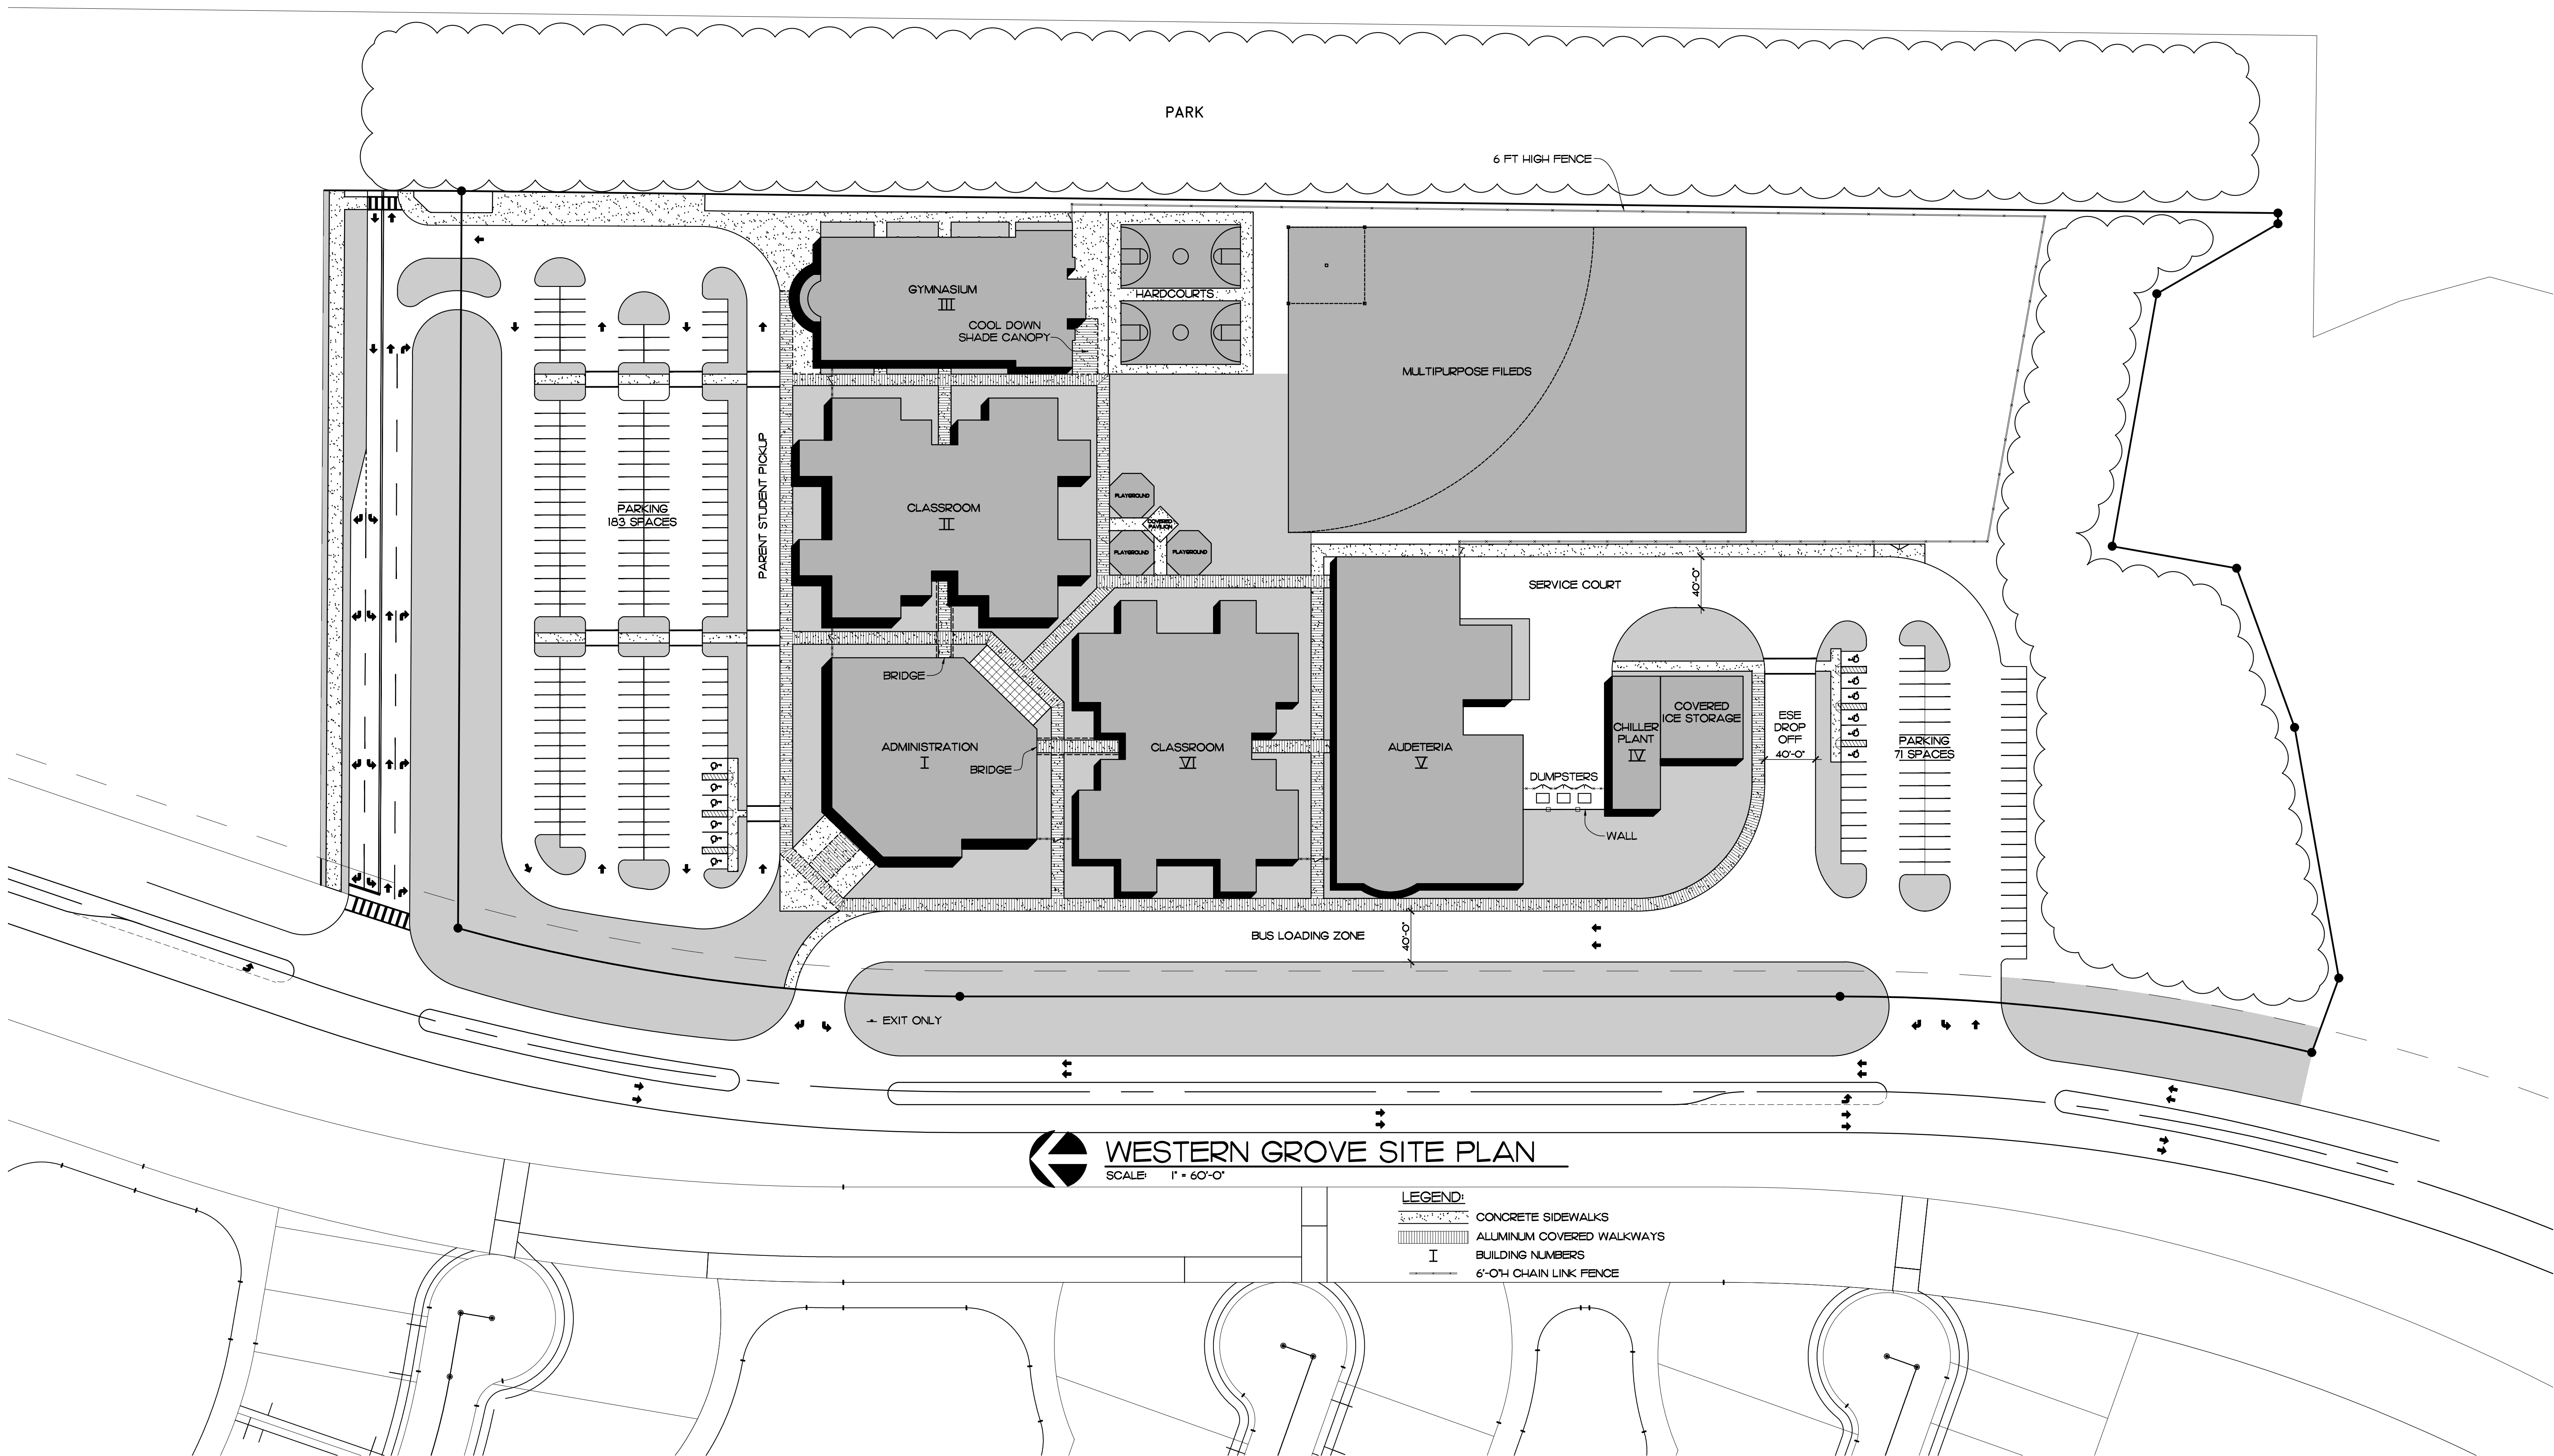


WESTERN GROVE SITE PLAN

SCALE 1" = 60'-0"

LEGEND:

- CONCRETE SIDEWALKS
- ALUMINUM COVERED WALKWAYS
- BUILDING NUMBERS
- 6'-0" CHAIN LINK FENCE