


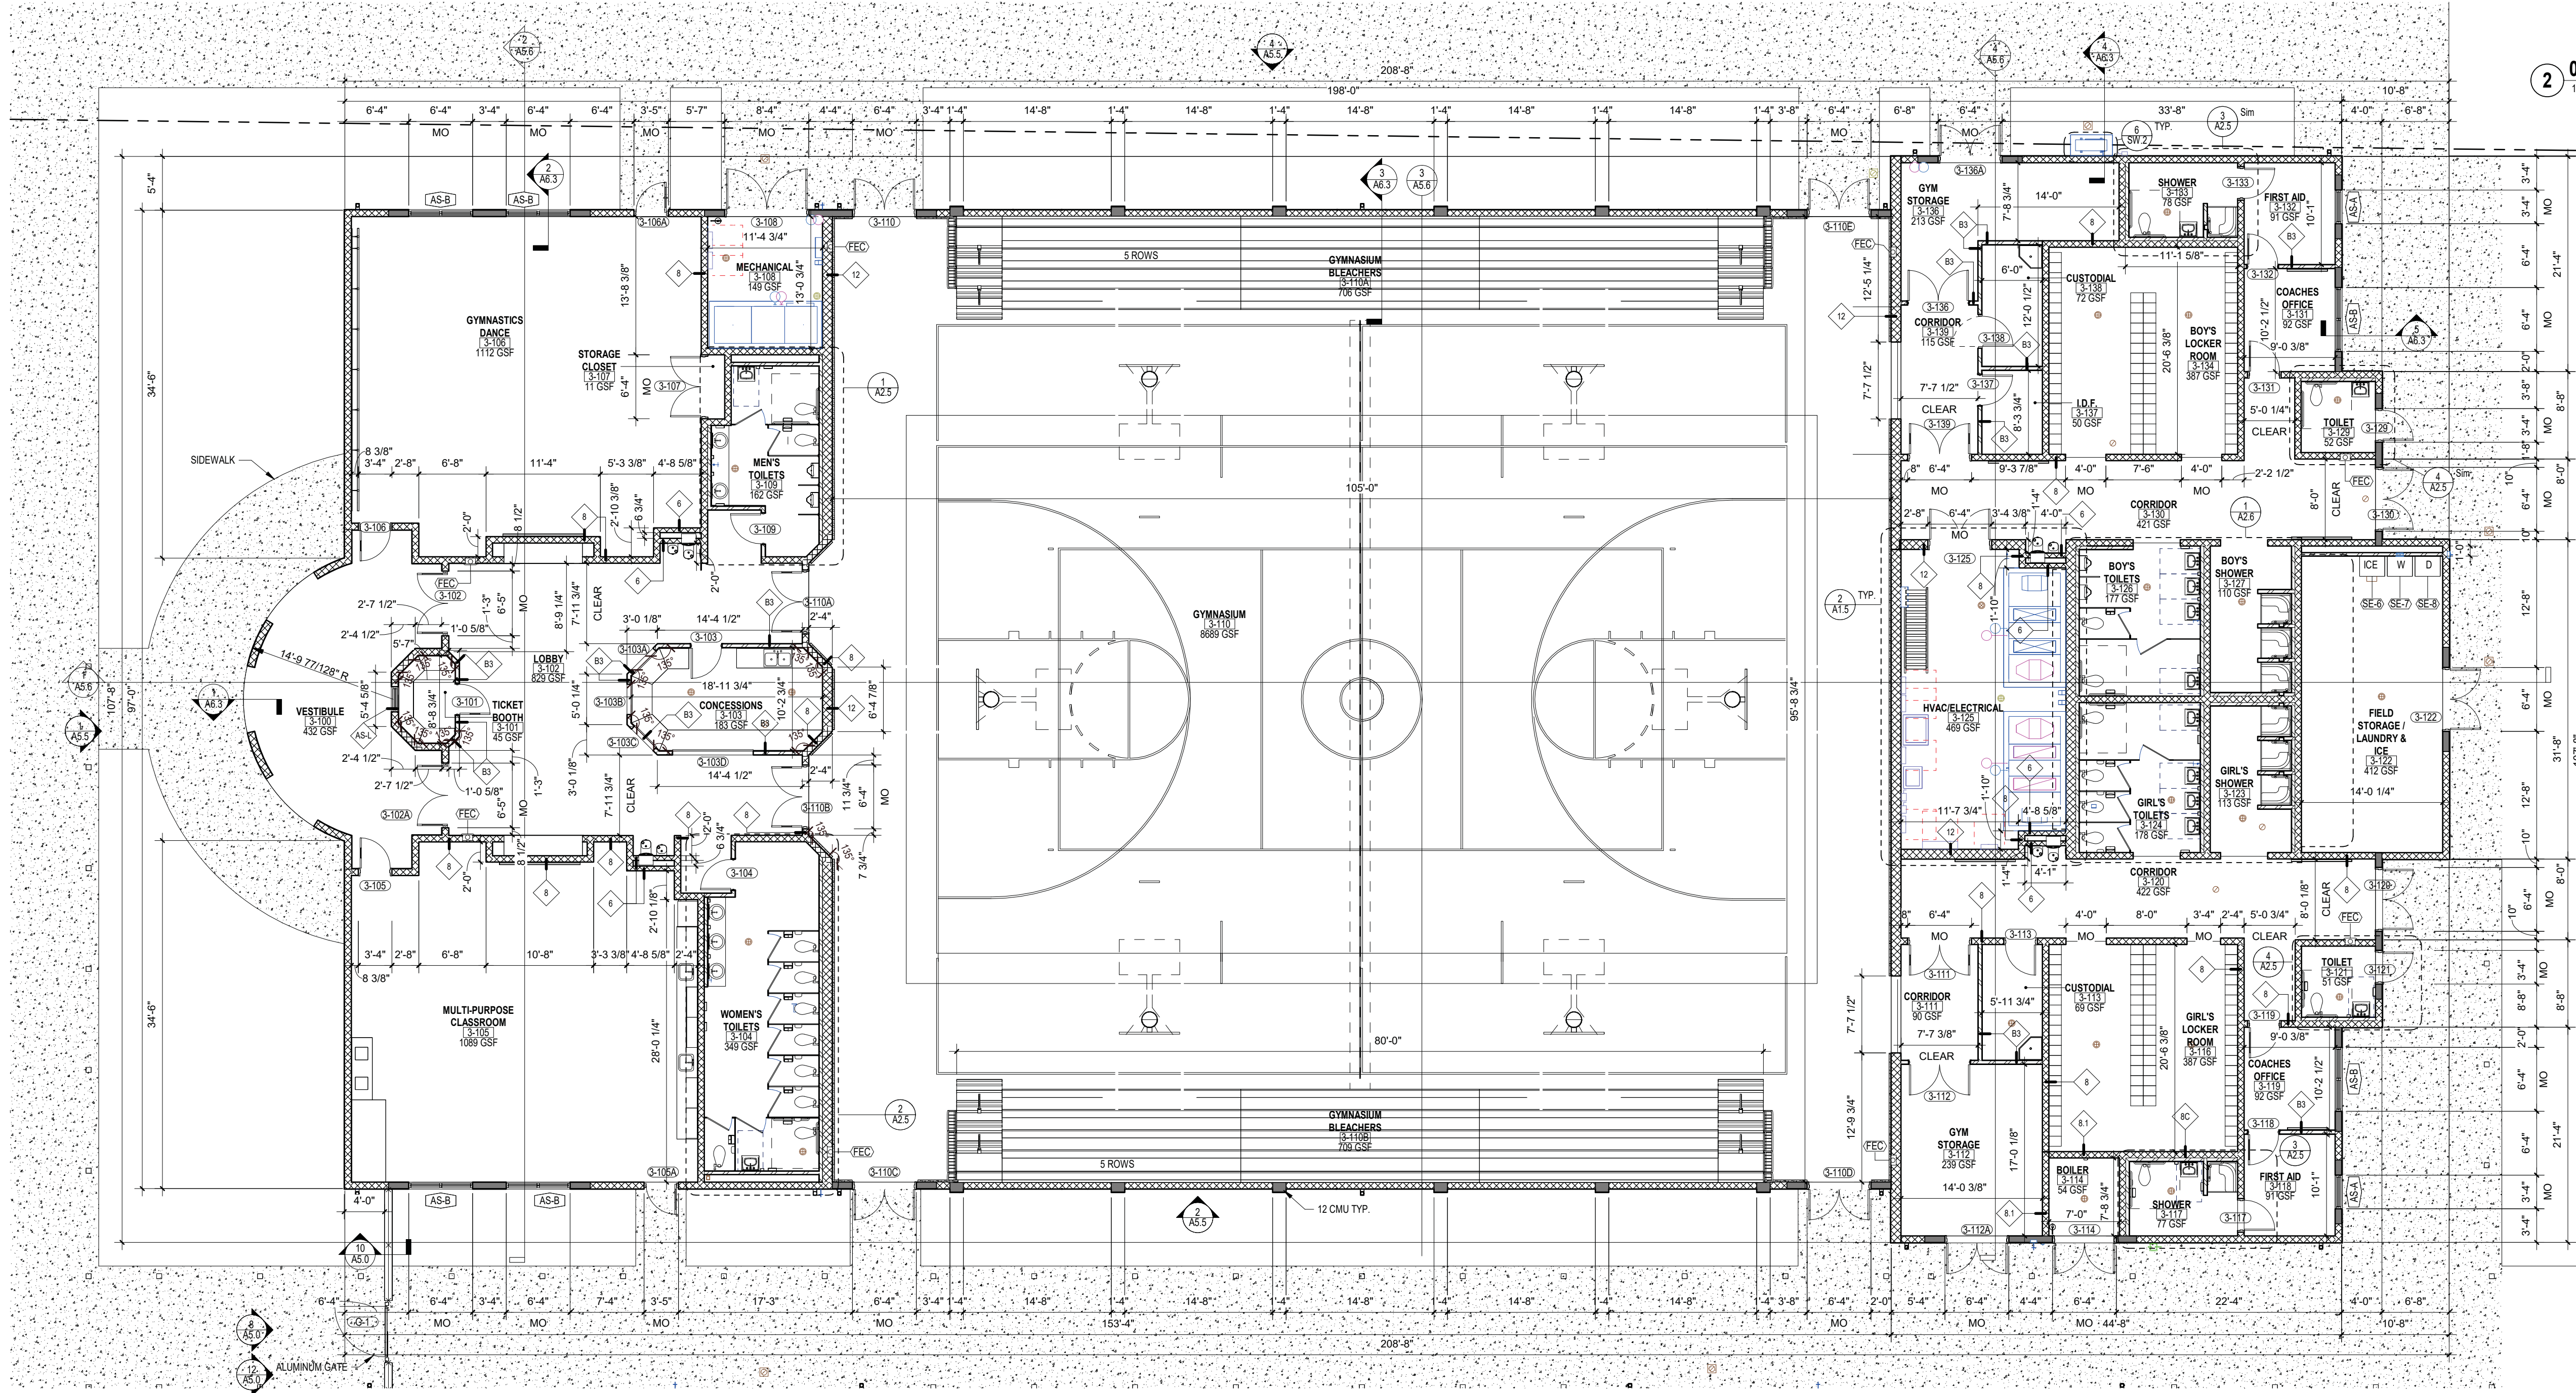


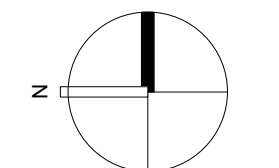


1 FIRST FLOOR PLAN - GYMNASIUM
1/8" = 1'-0"

2 03 - GYM - SECOND FLOOR
1/8" = 1'-0"

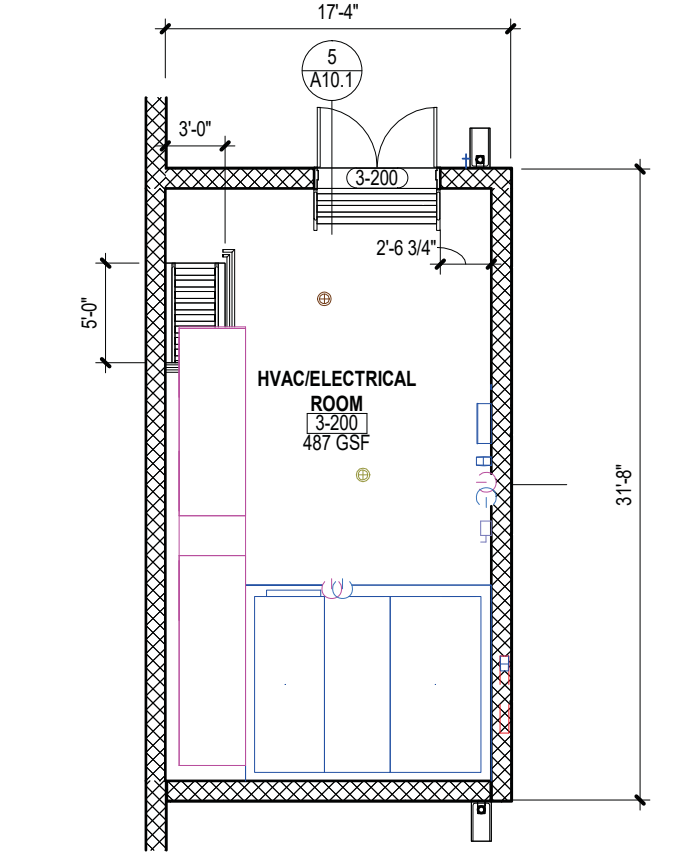


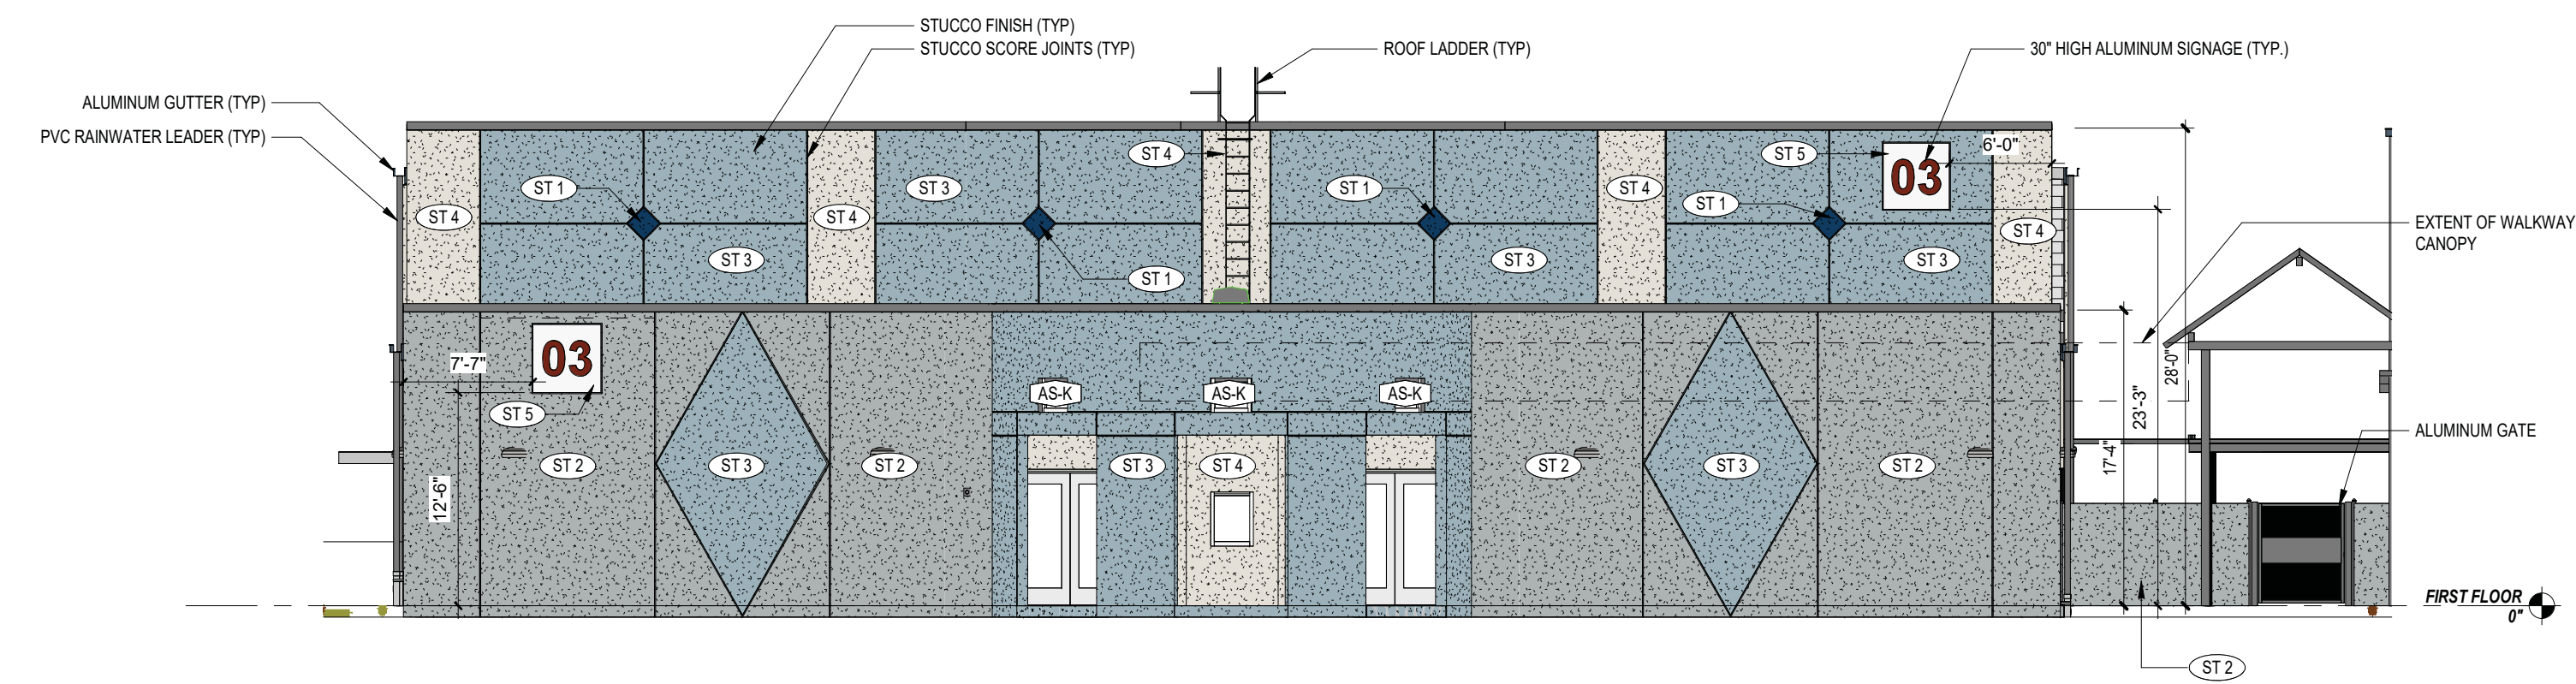


1 EXTERIOR ELEVATION - GYMNASIUM
1/8" = 1'-0"

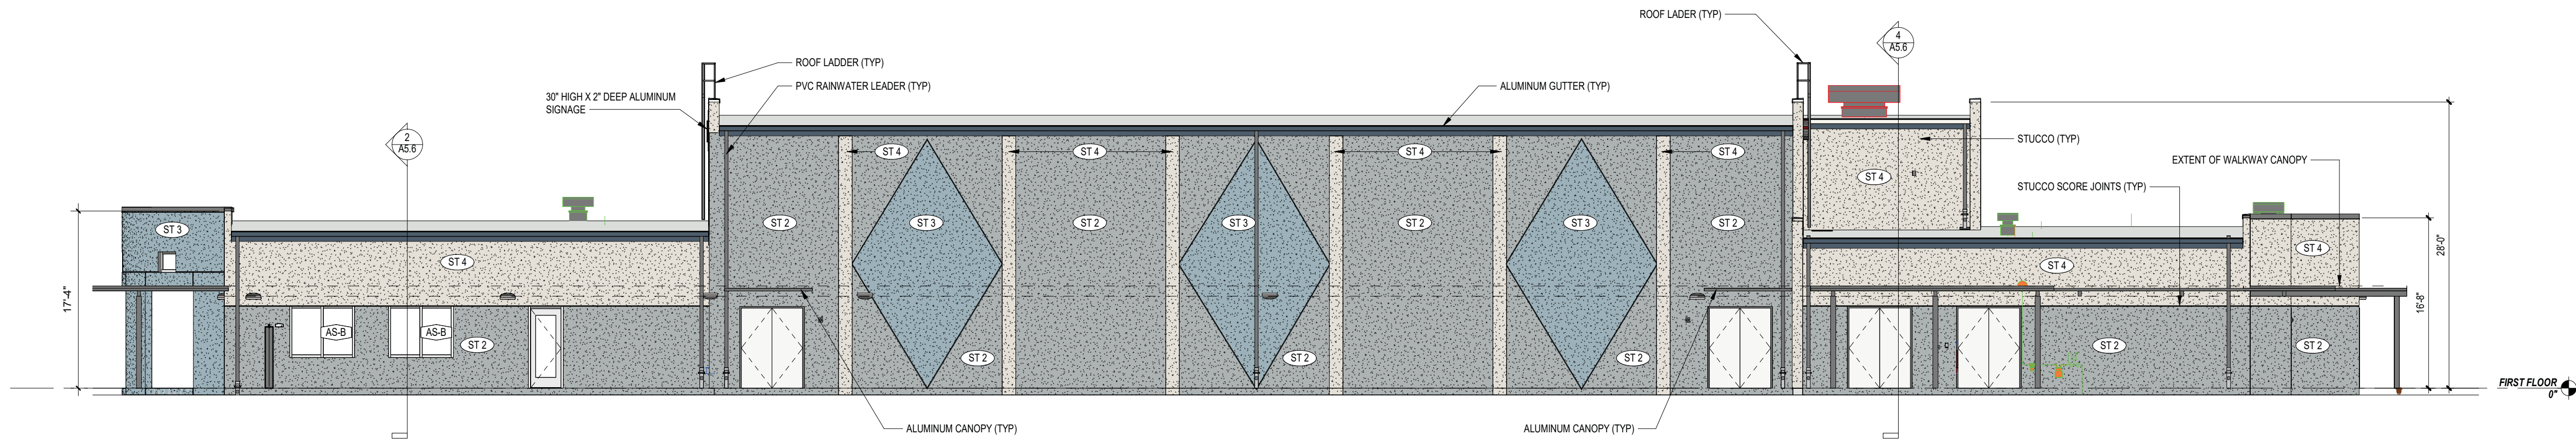


2 EXTERIOR ELEVATION - GYMNASIUM
1/8" = 1'-0"

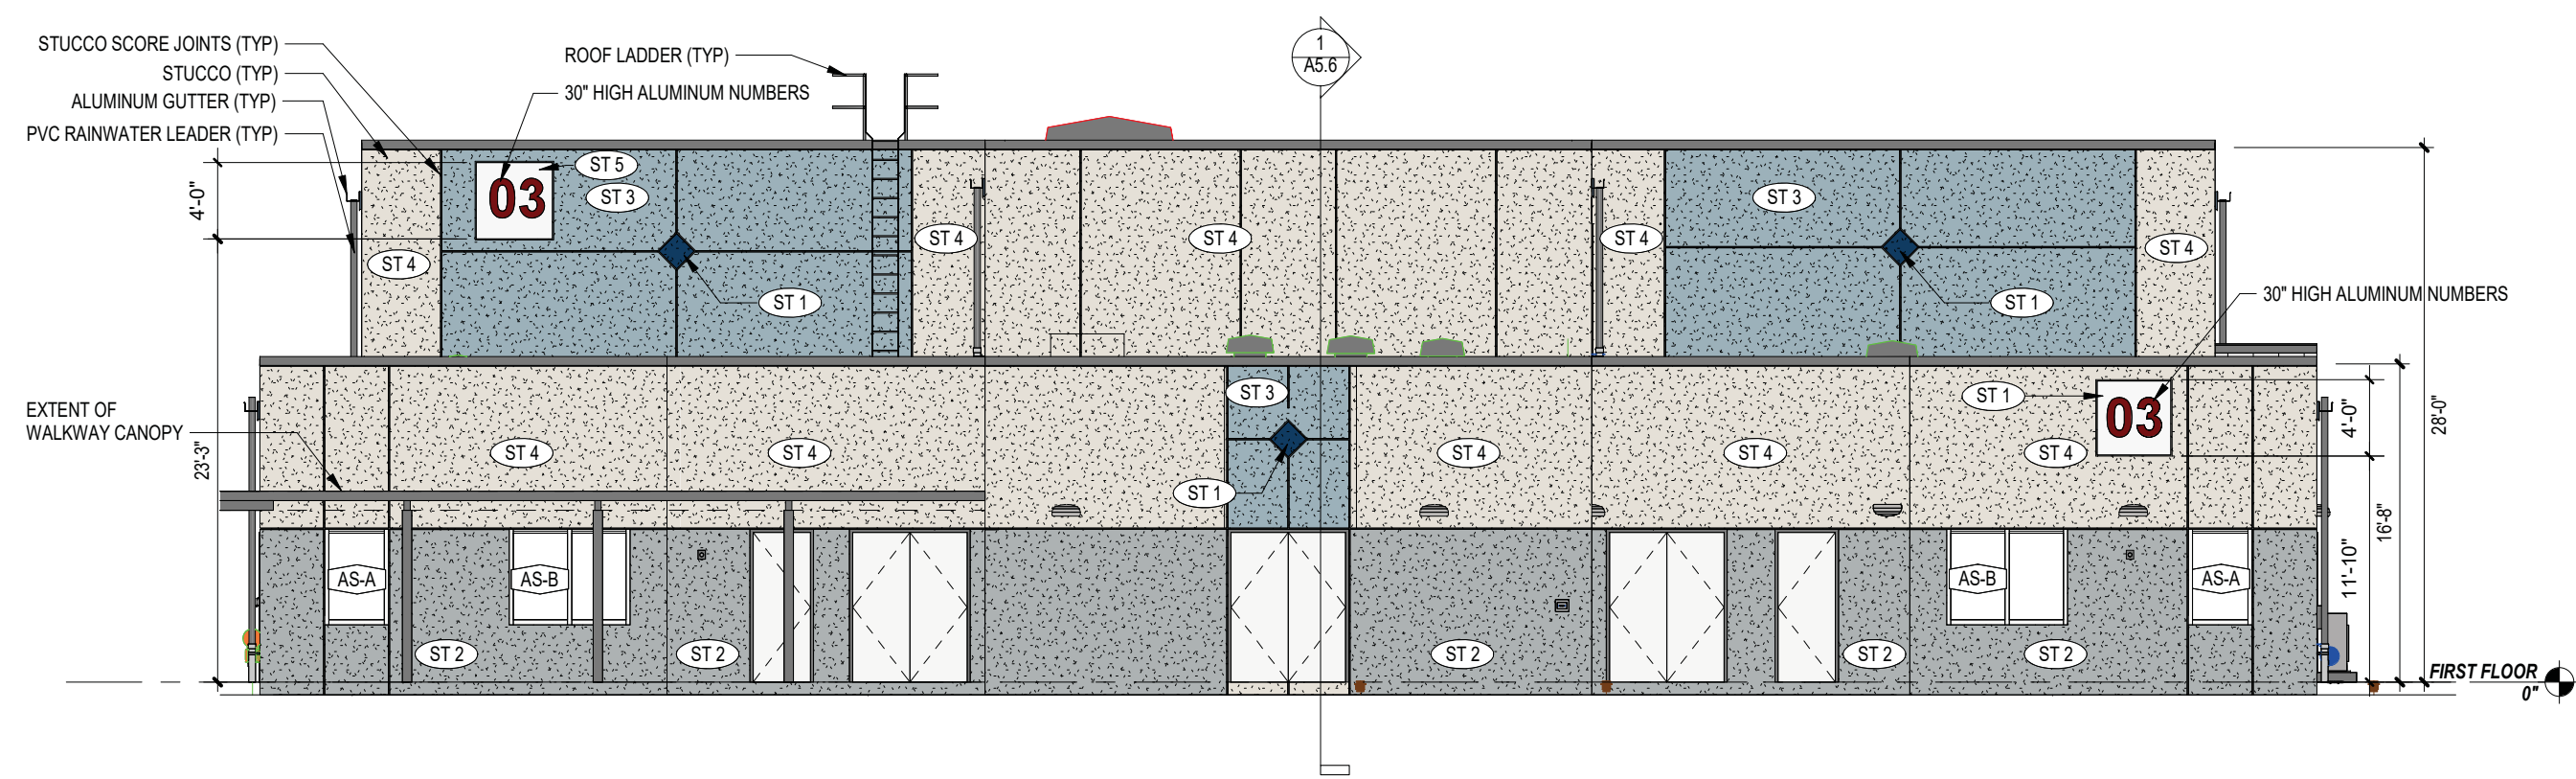

3 EXTERIOR ELEVATION - GYMNASIUM
1/8" = 1'-0"

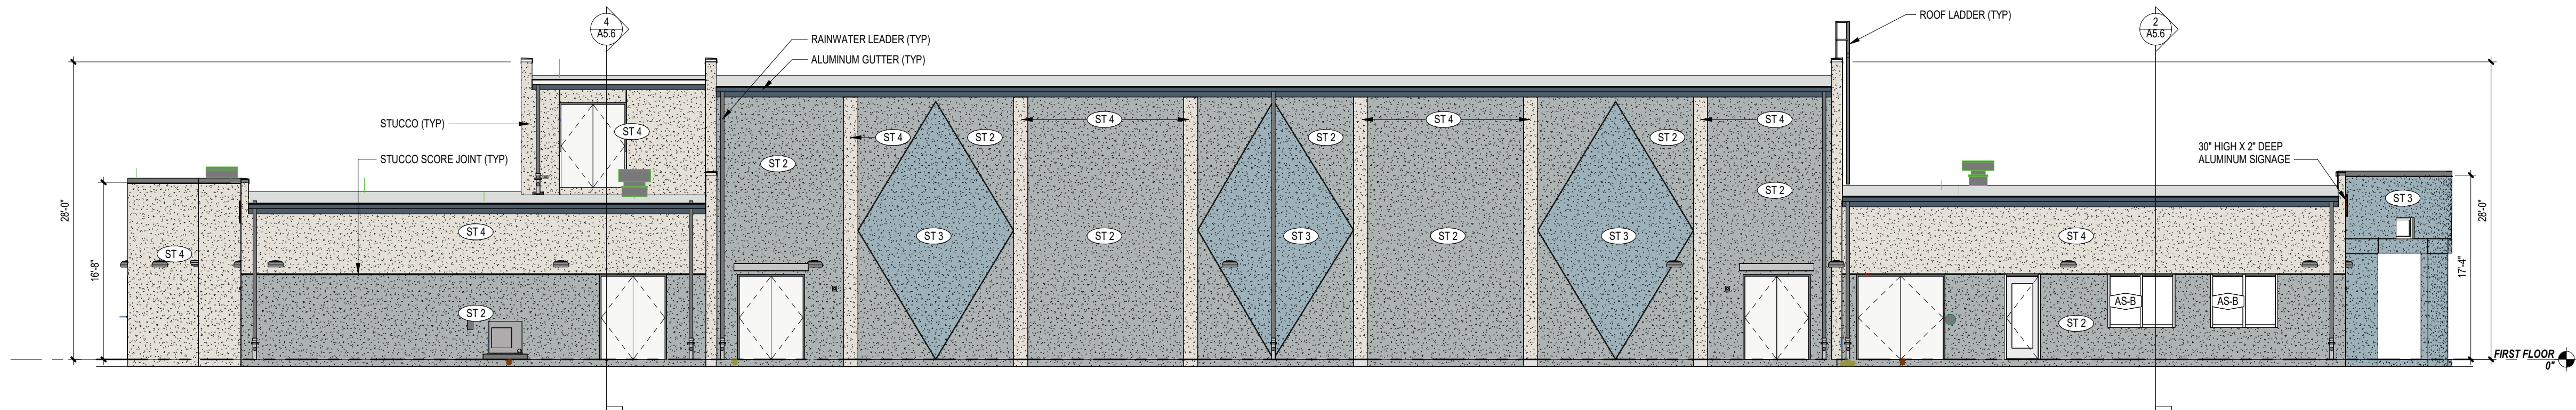


4 EXTERIOR ELEVATION - GYMNASIUM
1/8" = 1'-0"

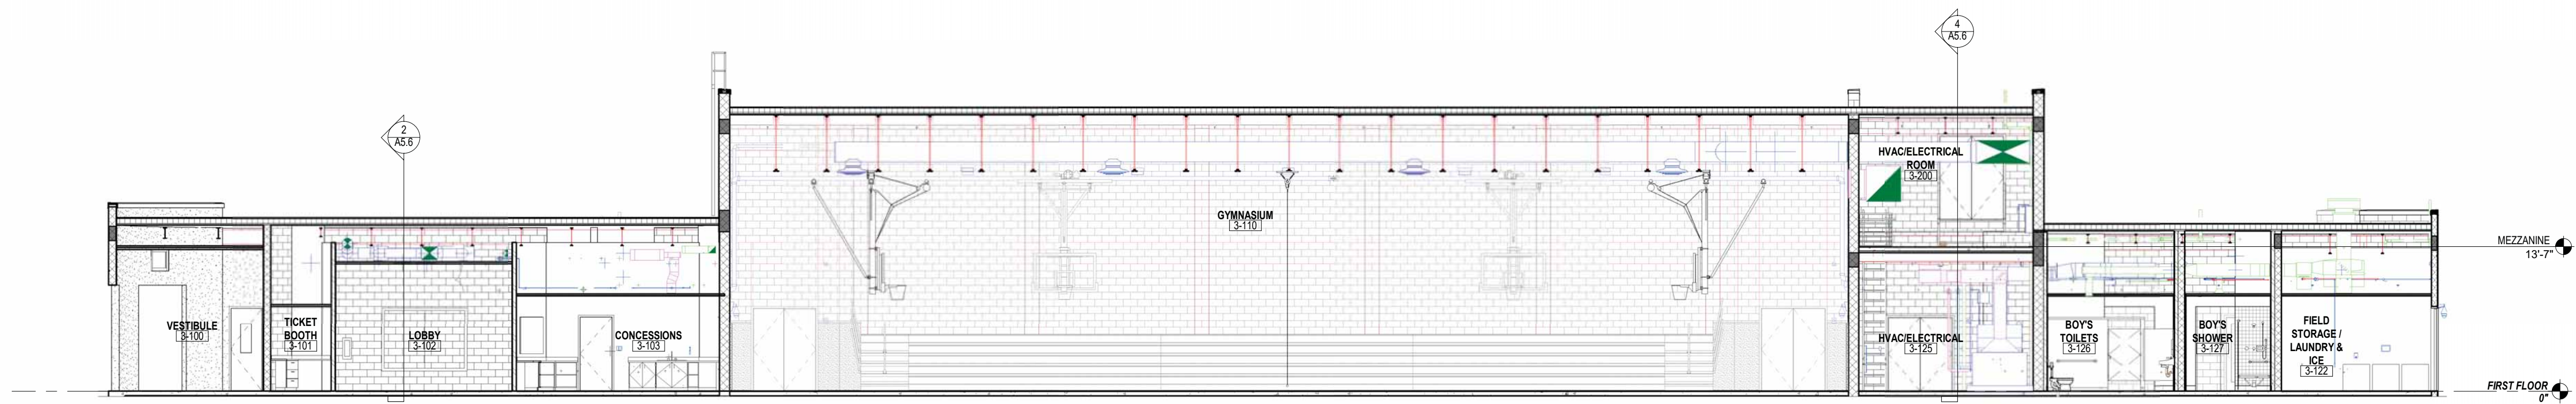


1 BUILDING SECTION - GYMNASIUM
1/8" = 1'-0"



2 BUILDING SECTION - GYMNASIUM
1/8" = 1'-0"

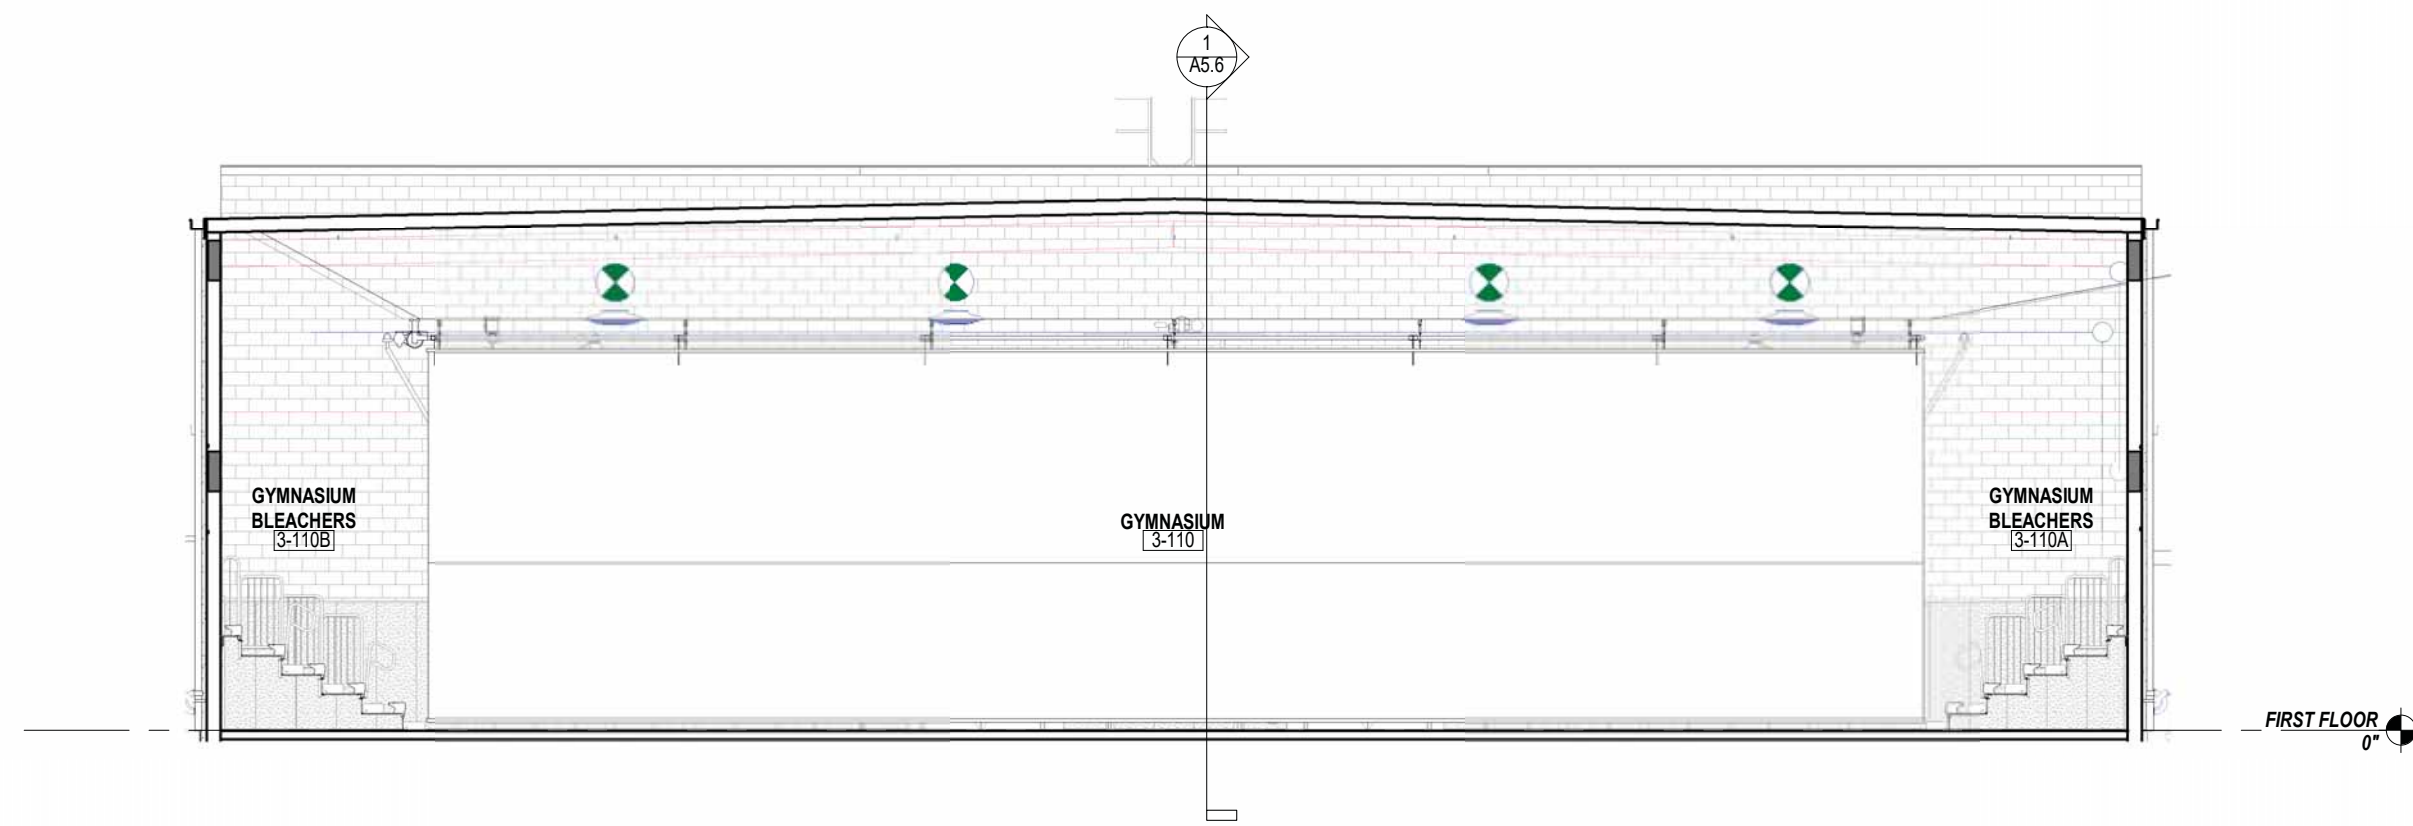

3 BUILDING SECTION - GYMNASIUM
1/8" = 1'-0"

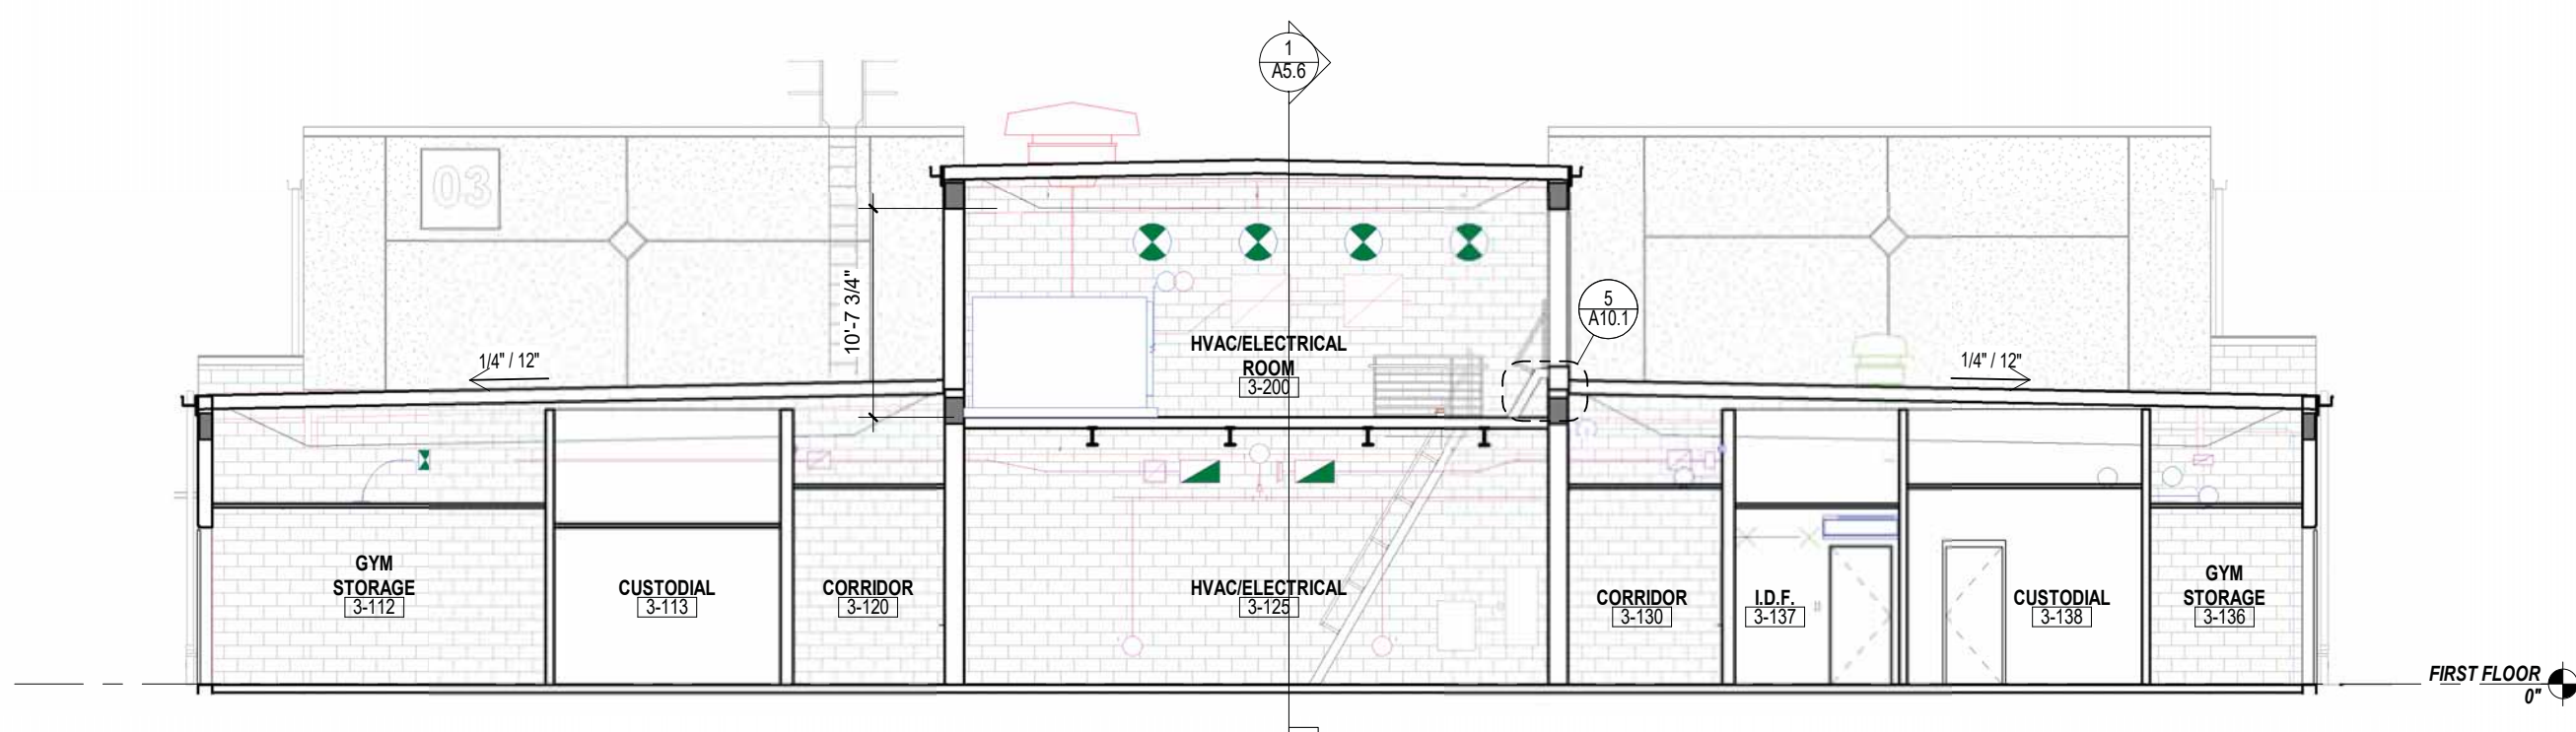

4 BUILDING SECTION - GYMNASIUM
1/8" = 1'-0"