


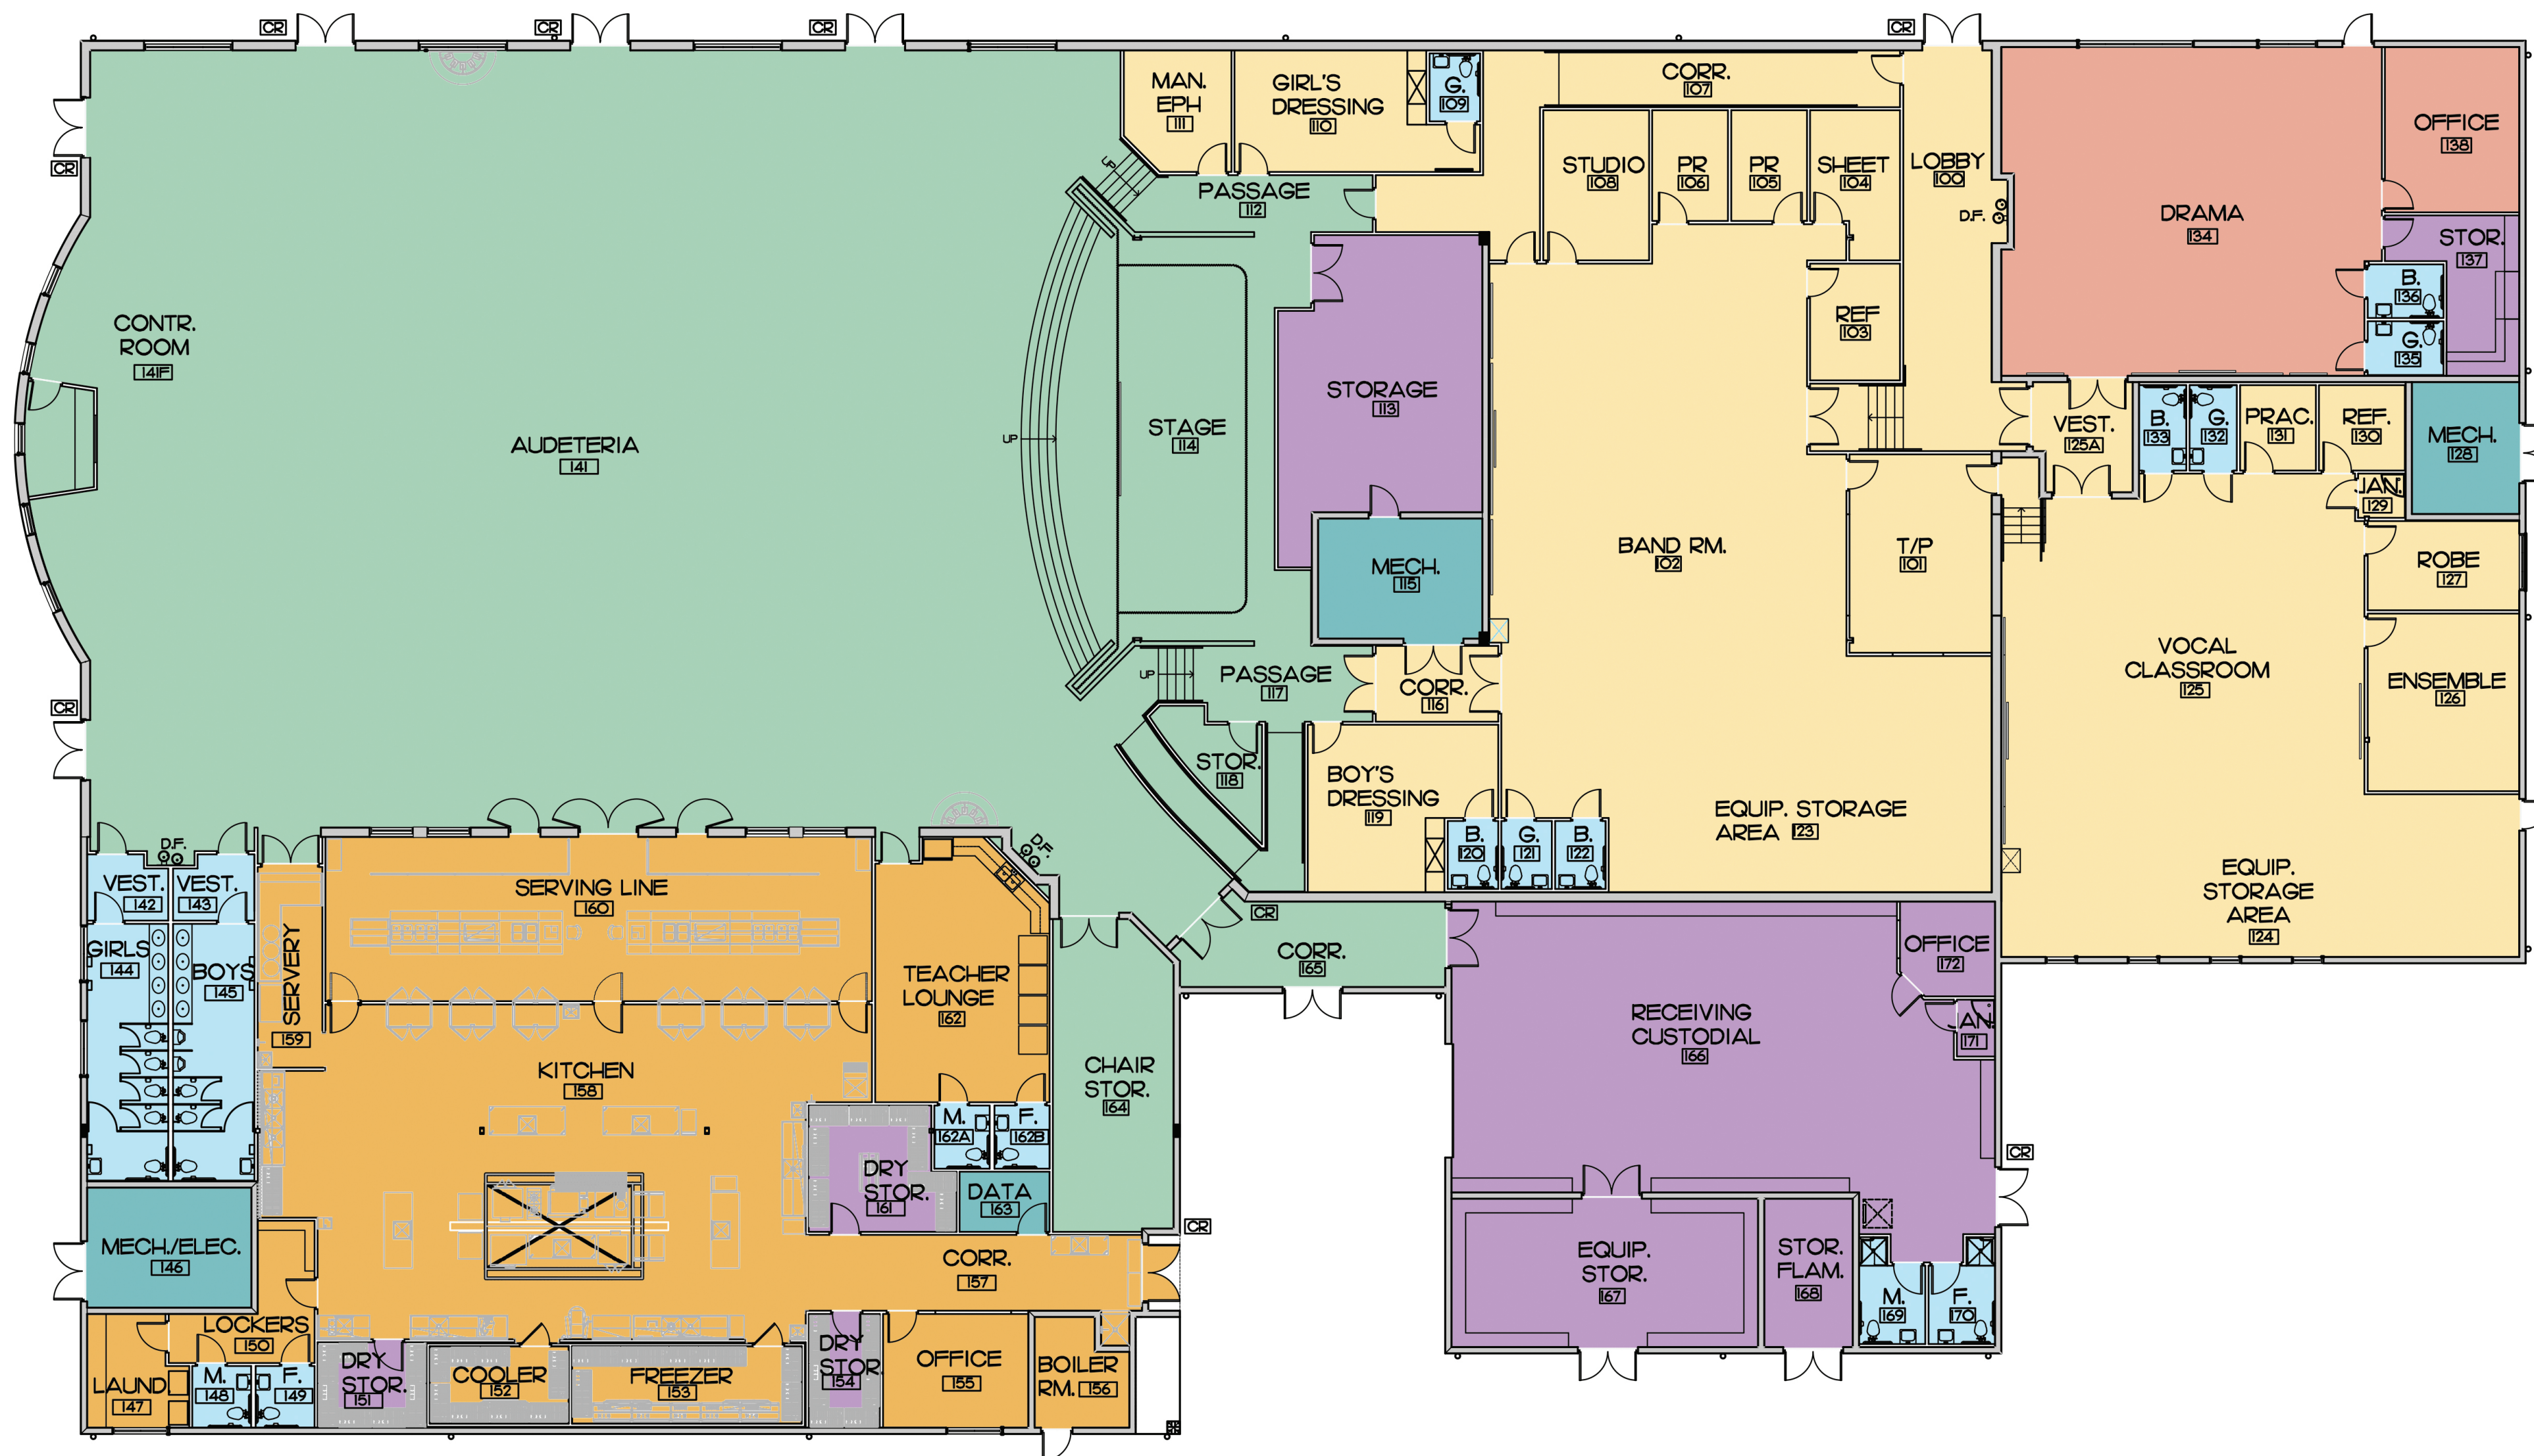

LEGEND

KITCHEN

AUDETERIA

BAND CLASSROOM

DRAMA CLASSROOM


GROUP BATH-ROOM/LAVATORIES

STORAGE

MECHANICAL/ELECTRICAL

CR CARD READER

ROOM NUM.	DESCRIPTION	STUDENT STATIONS	SQ. FEET
100	LOBBY		503
101	T/P		314
102	BAND CLASSROOM	35	1981
103	REFERENCE		117
104	SHEET		132
105	PR		93
106	PR		93
107	CORRIDOR		426
108	STUDIO		177
109	GIRLS		38
110	GIRL'S DRESSING		288
111	EPH MANAGER		138
112	PASSAGE		143
113	STORAGE		645
114	STAGE		1164
115	MECHANICAL ROOM		196
116	CORRIDOR		103
117	PASSAGE		139
118	STORAGE		87
119	BOY'S DRESSING		310
120	BOYS		38
121	GIRLS		38
122	BOYS		38
123	EQUIP. STORAGE AREA		779
124	EQUIP. STORAGE AREA		730
125	VOCAL CLASSROOM	28	1479
125A	VESTIBULE		175
126	ENSEMBLE		300
127	ROBE		150
128	MECHANICAL ROOM		158
129	JANITOR		19
130	REFERENCE		81
131	PRACTICE		72
132	GIRLS		45
133	BOYS		45
134	DRAMA	26	1360
135	GIRLS		45
136	BOYS		45
137	STORAGE		161
138	OFFICE		246
---	---		---
---	---		---
141	AUDETERIA		8921
141F	CONTROL ROOM		80
142	VESTIBULE		56
143	VESTIBULE		56
144	GIRLS		40
145	BOYS		40
146	MECH. / ELEC. ROOM		219
147	LAUNDRY		115
148	MALE		40
149	FEMALE		40
150	LOCKERS		138
151	DRY STORAGE		463
152	COOLER		120
153	FREEZER		198
154	DRY STORAGE		90
155	OFFICE		184
156	BOILER ROOM		103
157	CORRIDOR		284
158	KITCHEN		1190
159	SERVERY		127
160	SERVING LINE		1014
161	DRY STORAGE		189
162	TEACHER LOUNGE		476
162A	MALE		38
162B	FEMALE		38
163	DATA		60
164	CHAIR STORAGE		408
165	CORRIDOR		246
166	CUSTODIAL RECEIVING		1722
167	EQUIPMENT STORAGE		506
168	FLAMMABLE STORAGE		146
169	MALE		68
170	FEMALE		68
171	JANITOR		27
172	OFFICE		100
	HVAC/ELECTRICAL		
	CORRIDORS		
	WALLS		
	COVERED WALKS		
	TOTAL GROSS SQ. FT.		
	TOTAL STUDENT STATIONS		

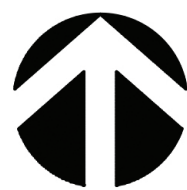

K-8 SCHOOL AUDETERIA BLDG V

SCALE: 1/16" = 1'-0"

AREA: 32,899 SQ. FT.

(PROPOSED)