


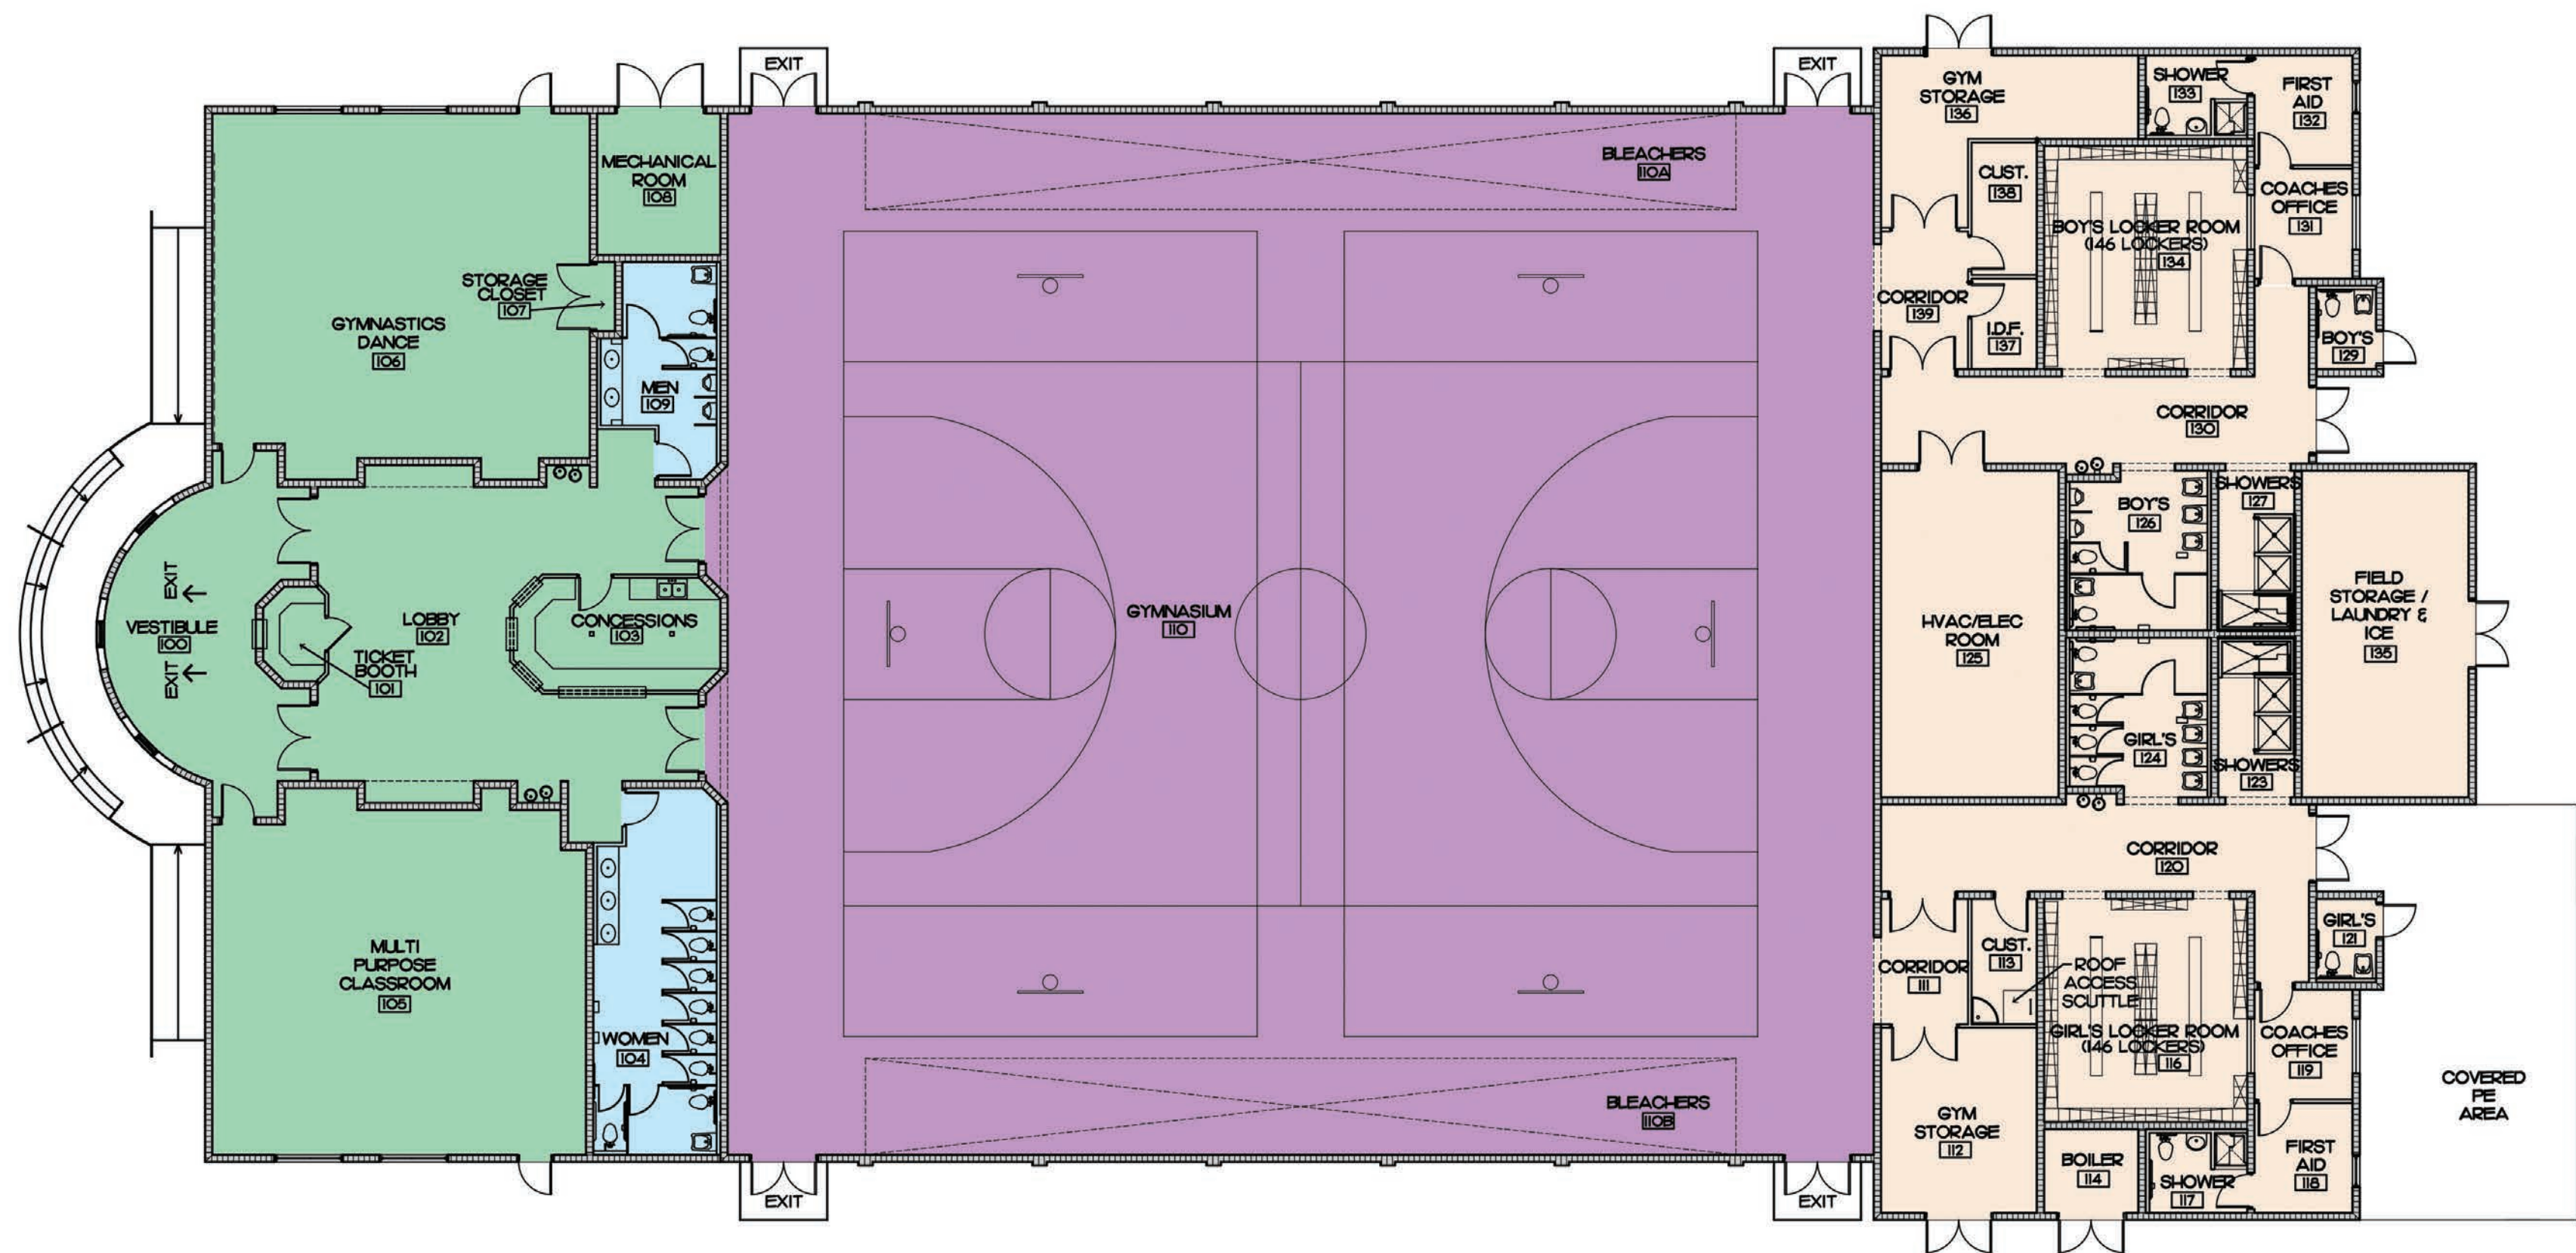

LEGEND

GYMNASIUM

LOBBY, CLASSROOMS, CONCESSION

GROUP BATHROOMS

LOCKER ROOMS



K-8 SCHOOL GYMNASIUM BLDG III

SCALE: 1/16" = 1'-0"

19,764 S.F. A/C
437 S.F. COVERED VESTIBULE
20,201 GROSS S.F. TOTAL

(PROPOSED)

ROOM NUM.	DESCRIPTION	STUDENT STATIONS	SQUARE FEET
100	VESTIBULE		437
101	TICKET BOOTH		44
102	LOBBY		867
103	CONCESSIONS		184
104	WOMEN'S TOILETS		360
105	MULTI PURPOSE CLASSROOM		1088
106	GYMNASICS DANCE		1112
107	STORAGE CLOSET		12
108	MECHANICAL ROOM		147
109	MEN'S TOILETS		171
110	GYMNASIUM		8703
110A	GYMNASIUM-BLEACHERS		705
110B	GYMNASIUM-BLEACHERS		705
111	CORRIDOR		92
112	GYM STORAGE		243
113	CUSTODIAL		69
114	BOILER		66
116	GIRL'S LOCKER ROOM		382
117	SHOWER		66
118	FIRST AID		90
119	COACHES OFFICE		90
120	CORRIDOR		360
121	GIRL'S TOILET		40
123	GIRL'S SHOWERS		95
124	GIRL'S TOILETS		180
125	HVAC/ELEC ROOM		490
126	BOY'S TOILETS		181
127	BOY'S SHOWERS		95
129	BOY'S TOILET		40
130	CORRIDOR		360
131	COACHES OFFICE		90
132	FIRST AID		90
133	SHOWER		68
134	BOY'S LOCKER ROOM		382
135	FIELD STORAGE / LAUNDRY & ICE		460
136	GYM STORAGE		246
137	IDF		50
138	CUSTODIAL		73
139	CORRIDOR		101
	HVAC/ELECTRICAL		
	CORRIDORS		
	WALLS		
	COVERED WALKS		
	TOTAL GROSS SQUARE FEET		
	TOTAL STUDENT STATIONS		