



ROOM NUM.	DESCRIPTION	STUDENT STATIONS	SQUARE FEET
100	CORRIDOR		200
101	STAIRS		288
102	STAIRS		288
103	PRIMARY CLASSROOM	18	826
103A	RESTROOM		44
104	PRIMARY CLASSROOM	18	834
104A	RESTROOM		44
105	PRIMARY CLASSROOM	18	834
105A	RESTROOM		44
106	PRIMARY CLASSROOM	18	875
106A	RESTROOM		44
107	PRIMARY CLASSROOM	18	867
107A	RESTROOM		44
108	EXTENDED LEARNING		1333
109	COMPUTERS		122
110	TEACHER PLANNING		305
110A	RESTROOM		42
111	JAN.		49
112	MECHANICAL		670
113	TEXTBOOK STORAGE		617
---	---	---	---
116	TEACHER PLANNING		305
117	COMPUTERS		122
118	ESE PRE-K	7	867
118A	RESTROOM		42
119	ESE CLASSROOM	18	875
119A	RESTROOM		42
120	PRIMARY CLASSROOM	18	834
120A	RESTROOM		44
121	PRIMARY CLASSROOM	18	834
121A	RESTROOM		44
122	ESE CLASSROOM	18	826
122A	RESTROOM		44
123	EXTENDED LEARNING		1333
124	KINDERGARTEN	18	826
124A	RESTROOM		44
125	KINDERGARTEN	18	834
125A	RESTROOM		44
126	KINDERGARTEN	18	834
126A	RESTROOM		44
127	KINDERGARTEN	18	44
127A	RESTROOM		42
128	KINDERGARTEN	18	867
128A	RESTROOM		42
129	EXTENDED LEARNING		1333
130	COMPUTERS		122
131	TEACHER PLANNING		305
131A	RESTROOM		42
132	DATA		107
133	MECHANICAL		595
134	TEXTBOOK STORAGE		617
---	---	---	---
137	TEACHER PLANNING		305
138	COMPUTERS		122
139	KINDERGARTEN	18	867
139A	RESTROOM		42
140	AA LAB	18	875
140A	RESTROOM		42
141	PRIMARY CLASSROOM	18	834
141A	RESTROOM		44
142	PRIMARY CLASSROOM	18	834
142A	RESTROOM		44
143	KINDERGARTEN	18	826
143A	RESTROOM		44
144	EXTENDED LEARNING		1333
---	---	---	---
200	CORRIDOR		200
201	STAIRS		288
202	STAIRS		288
203	MIDDLE CLASSROOM	22	875
204	MIDDLE CLASSROOM	22	884
205	MIDDLE CLASSROOM	22	884
206	MIDDLE CLASSROOM	22	924
207	MIDDLE CLASSROOM	22	916
208	EXTENDED LEARNING		1411
---	---	---	---
210	RESTROOM		38
211	RESTROOM		38
212	TEACHER PLANNING		268
212A	RESTROOM		42
213	JAN.		50
---	---	---	---
216	TEXTBOOK STORAGE		617
217	MECHANICAL		670
218	TEACHER PLANNING		268
219	RESTROOM		38
220	RESTROOM		38
---	---	---	---
222	MIDDLE CLASSROOM	22	916
223	MIDDLE CLASSROOM	22	924
224	MIDDLE CLASSROOM	22	884
225	MIDDLE CLASSROOM	22	884
226	MIDDLE CLASSROOM	22	875
227	EXTENDED LEARNING		1383
228	INTERMEDIATE CLASSROOM	22	875
229	INTERMEDIATE CLASSROOM	22	884
230	INTERMEDIATE CLASSROOM	22	884
231	INTERMEDIATE CLASSROOM	22	924
232	INTERMEDIATE CLASSROOM	22	916
233	EXTENDED LEARNING		1383
---	---	---	---
235	RESTROOM		38
236	RESTROOM		38
237	TEACHER PLANNING		268
237A	RESTROOM		58
---	---	---	---
240	TEXTBOOK STORAGE		617
241	MECHANICAL		595
242	DATA		107
243	TEACHER PLANNING		268
244	RESTROOM		38
245	RESTROOM		38
---	---	---	---
247	INTERMEDIATE CLASSROOM	22	916
248	INTERMEDIATE CLASSROOM	22	924
249	C&T LAB	22	1635
250	TECH ROOM	22	135
251	ESE CLASSROOM	22	875
252	EXTENDED LEARNING		1411
---	---	---	---
---	HVAC/ELECTRICAL		
---	CORRIDORS		
---	WALLS		
---	COVERED WALKS		
---	TOTAL GROSS SQUARE FEET		
---	TOTAL STUDENT STATIONS		

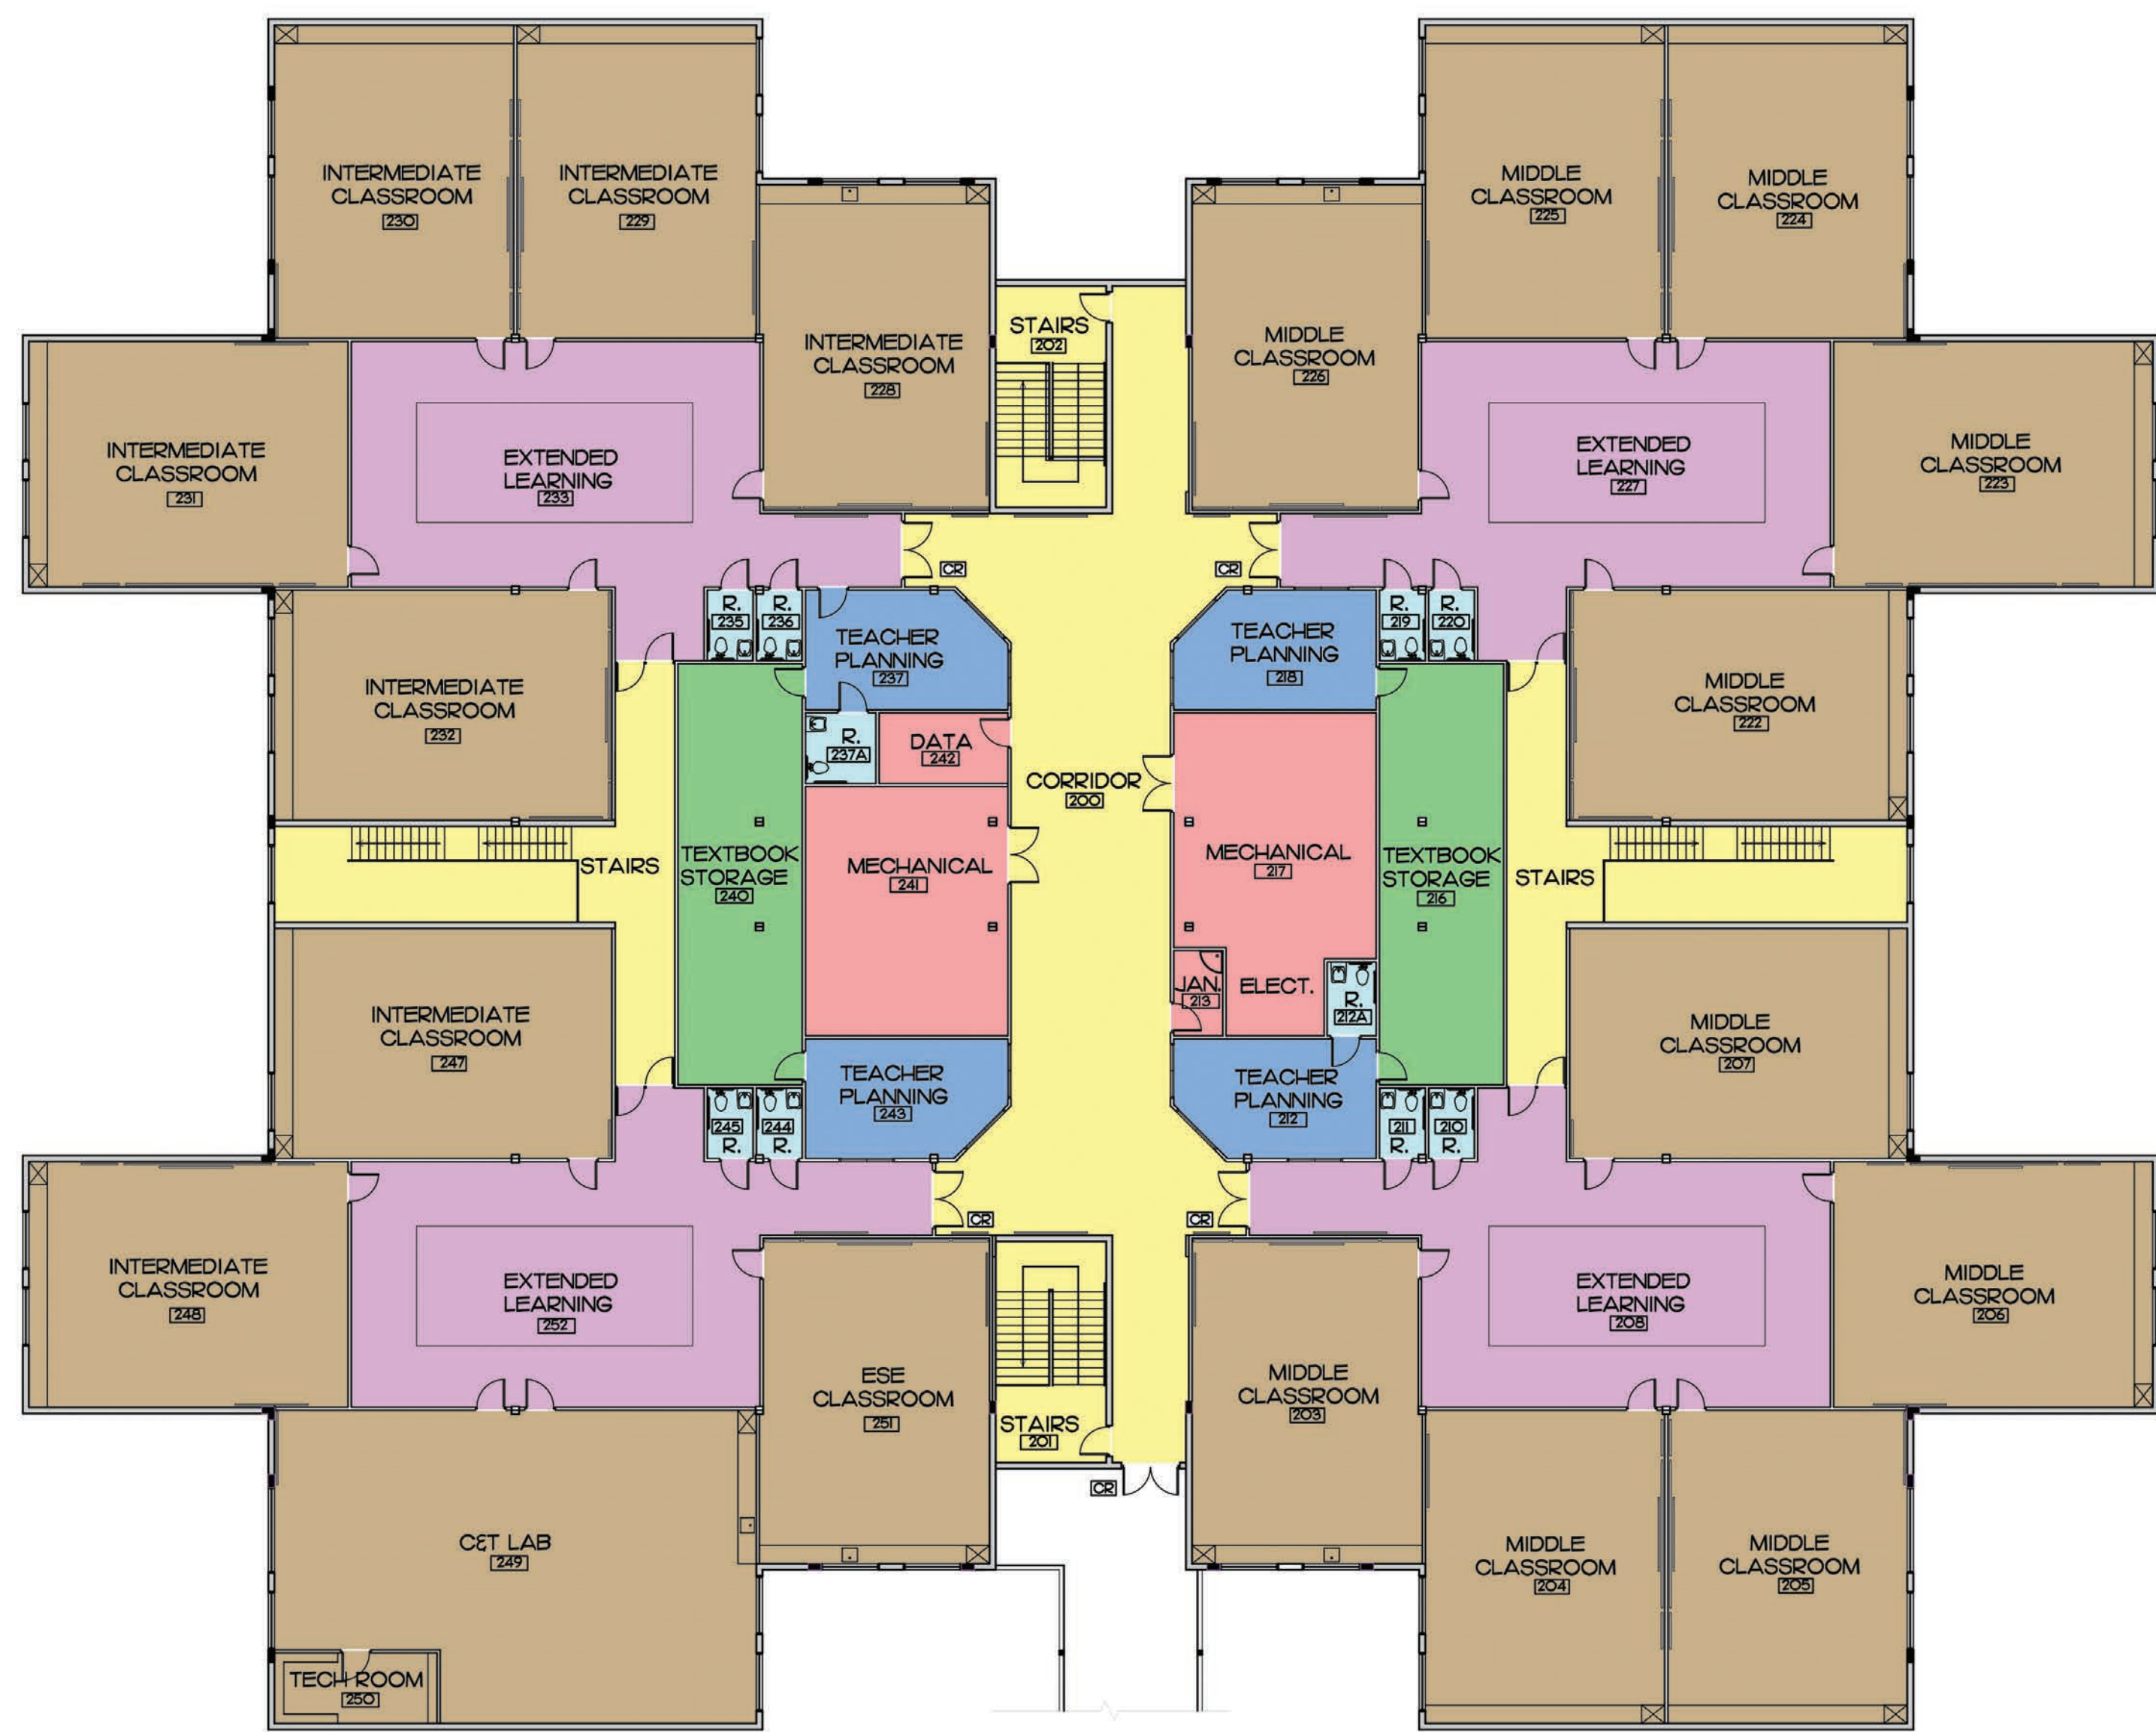

K-8 SCHOOL CLASSROOM BUILDING II - 2ND FLOOR
 SCALE: 1/16" = 1'-0" AREA: 31,024 SQ. FT. (PROPOSED)

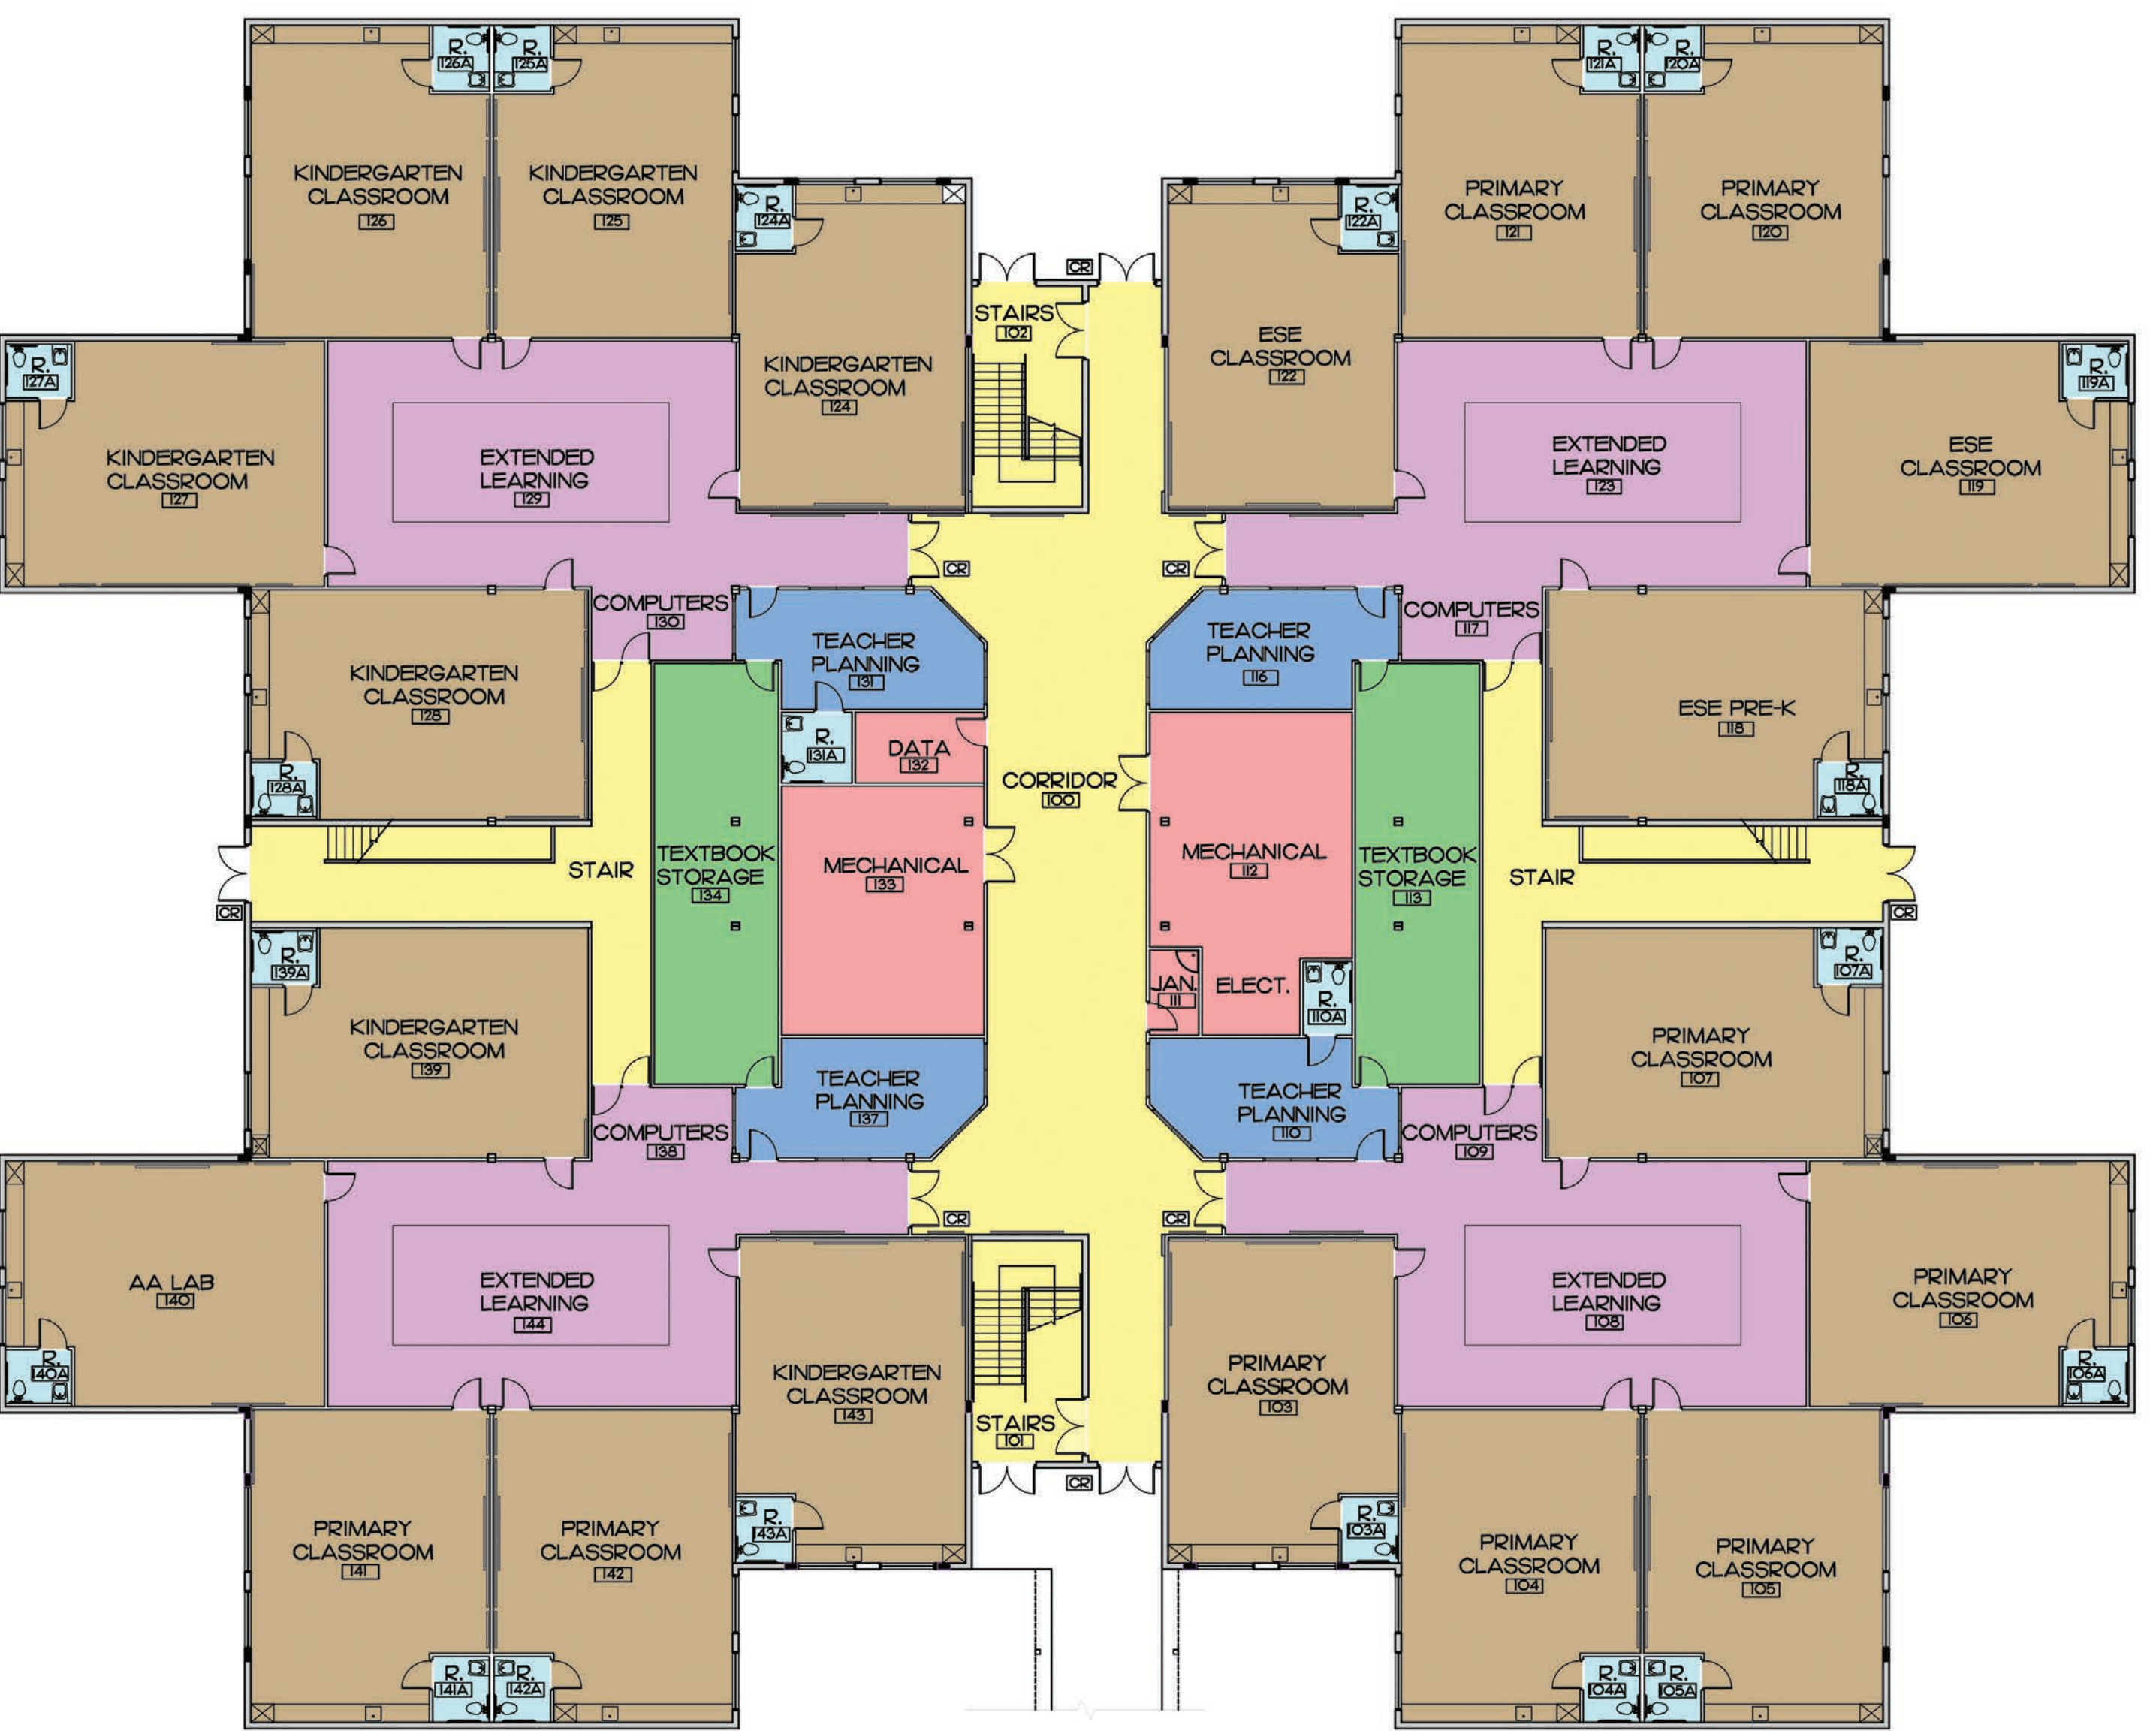

K-8 SCHOOL CLASSROOM BUILDING II - 1ST FLOOR
 SCALE: 1/16" = 1'-0" AREA: 31,024 SQ. FT. (PROPOSED)

LEGEND

- CLASSROOMS
- EXTENDED LEARNING
- TEACHER PLANNING
- CIRCULATION/STAIRS
- STORAGE
- RESTROOMS
- MECHANICAL/ELECTRICAL
- CR CARD READER